

**RUSTIC RAVINES
WAYNE COUNTY, WEST VIRGINIA**

RUSTIC RAVINES RESORT

ADDENDUM #1

JUNE 8, 2022

THRASHER PROJECT #030-10264

TO WHOM IT MAY CONCERN:

A Pre-Bid Conference was held on June 2nd, 2022 on the above-referenced project, a copy of the sign in sheet is included in this Addendum. The following are clarifications and responses to questions posed by contractors for the above reference project.

A. GENERAL
None

B. SPECIFICATIONS
None

C. DRAWINGS

Sheet C2 – Quantity table was revised to remove the Overhead Power Item. This now matches the Bid Form.

Sheet U1 – Proposed Overhead Electric power line was labeled to clarify it will be installed by AEP.

D. QUESTIONS AND RESPONSES
None

E. CLARIFICATIONS

1. This contract will not include the overhead power line from the existing power pole to the new power pole with transformer. This line, new pole, and transformer will be provided and installed by AEP.

If you have any questions or comments, please feel free to contact me at your earliest convenience. As a reminder, bids will be received until 11:00 a.m. on Thursday, June 16th, 2022 at 2575 Rustic Ravines Resort, Hampton Ridge Road, Genoa, WV. Good luck to everyone and thank you for your interest in the project.

Sincerely,

THE THRASHER GROUP, INC.


Project Manager

**RUSTIC RAVINES RESORT
WAYNE COUNTY, WEST VIRGINIA
RUSTIC RAVINES**

**MANDATORY PRE-BID CONFERENCE
Thursday, June 2, 2022**

Thrasher Project #030-10264



Name	Representing	Phone #	Email Address
Jeremiah Morrison	Landslide Energy	(304) 796-7607	j.morrison986@gmail
Randy Carpenter	Carpenter Reclamation	304-984-1115	R.Carpenter1032@aol.com
Steven Adkins	Aspen Corp	304-673-3132	sadkins@aspen-golf.com
Stanley Kinder	Start to Finish Construction	304-982-2892	stankinder10@outlook.com
David M. Jackson	Asphalt Contractors	304 360 3661	david@asphaltsitework.com
LEE MARK	PRIME CONTRACTING	304 687-4964	PRIME UNDERGROUND LLC@GMAIL.COM
Jerry Sheppard JR	Superior Pochantr's LLC	304-943-2660	Jerry Sheppard_91@yahoo.com
Eddie Layne	Bachmark Const. Co.	304-881-2686	e.layne@bmcwv.com
Justin Thornton	Atlantic West	304-445-1305	

W.



Name	Representing	Phone #	Email Address
Jenna Hincks	OSMRE	304 347 7162	jhincks@osmre.gov
Alexis Monteleone	WVDEP	304-545-6424	alexis.monteleone@wv.gov
Scott Cunningham	SQP Construction	304-532-3659	esthathg@sqpgc.com
Roger Earle	WVDEP-AML	304-926-0499	Roger.A.Earle@wv.gov
Blake Barringer	WV DEP-AML	304-550-2978	Gabriel.B.Barringer@wv.gov
Justin Hughes	Thrasher	304-841-4174	jhughes@thethrashergroup.com
RS Hovatter	Thrasher	304-205-8809	rhovatter@thethrashergroup.com

CAD FILE: R:\030\030-10264.00-Rustic Ravines, Inc. (WV) - AML Pilot Project-Rustic Ravines, Inc.- Drawing 10264-Cover.dwg PLOT DATE/TIME: 5/17/2022 3:33 PM USER: Justin Hughes

RADNOR, QUAD MAP

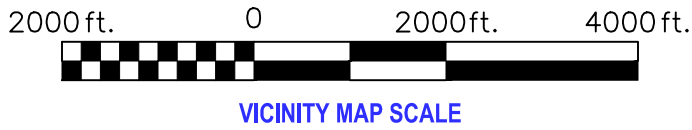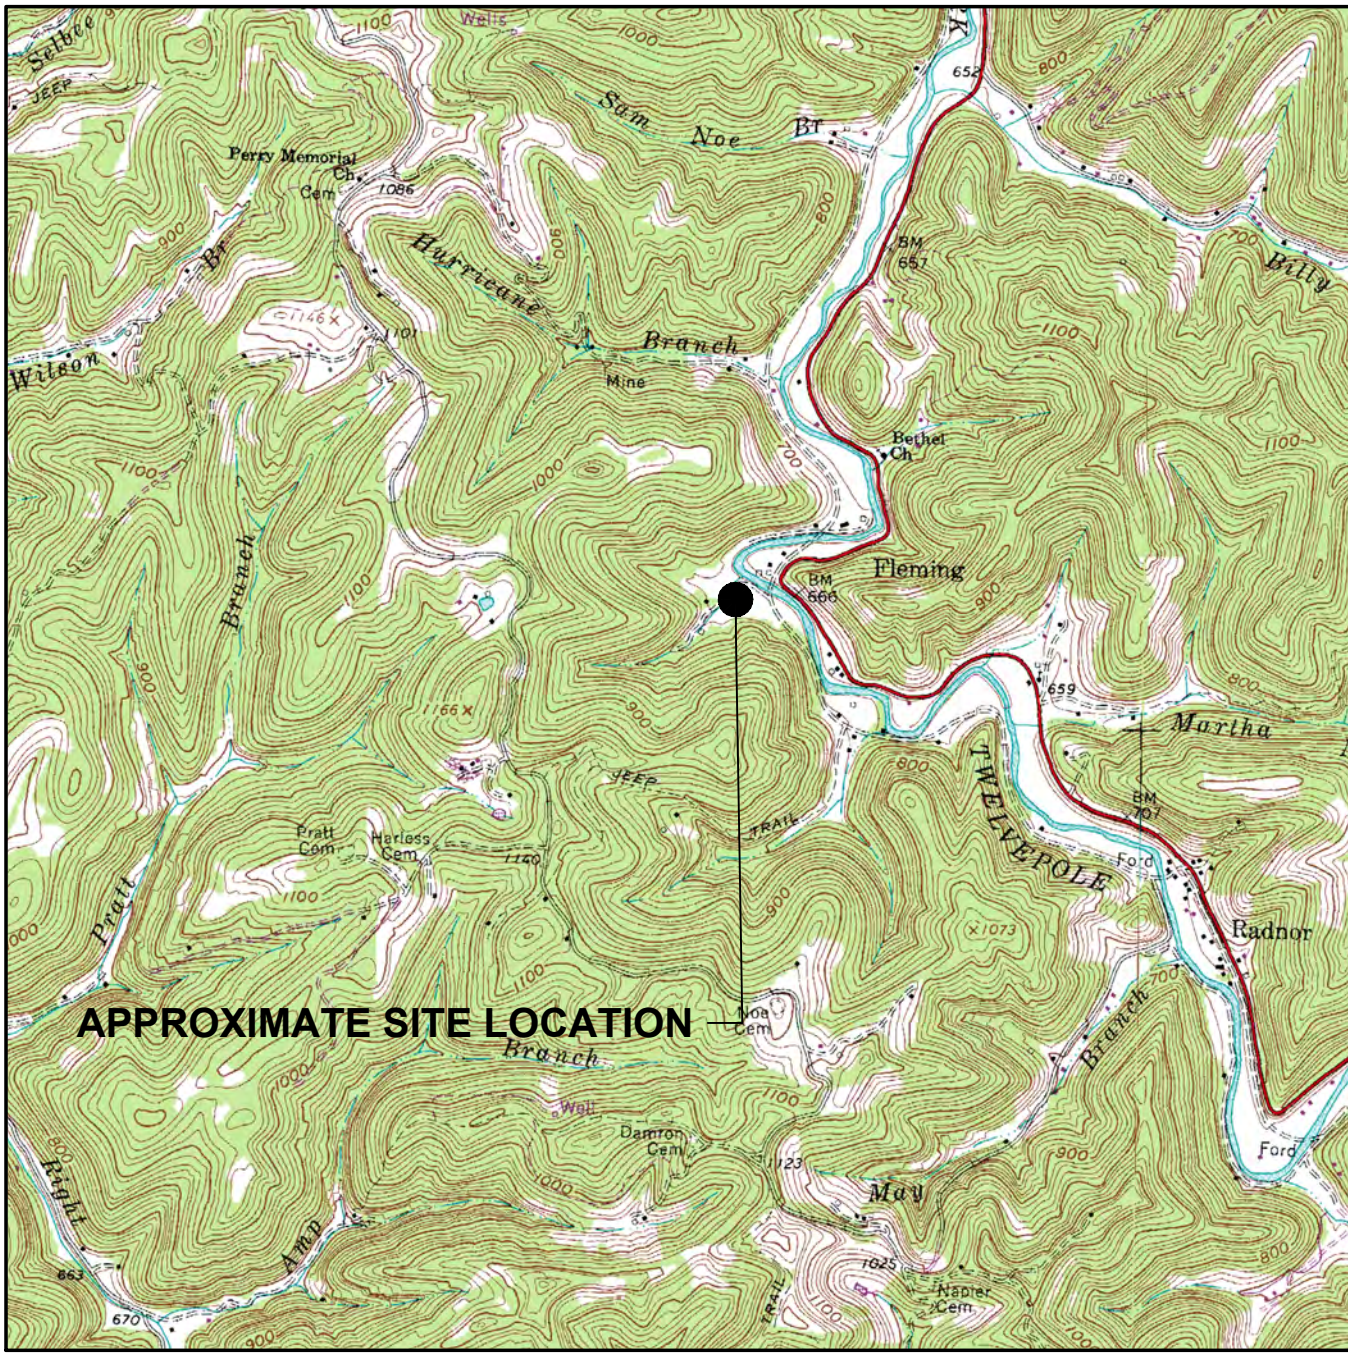

WAYNE COUNTY, WVDOH MAP

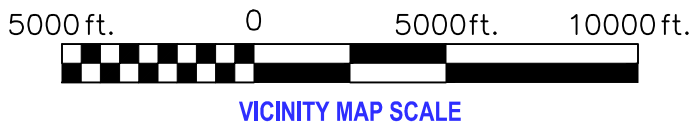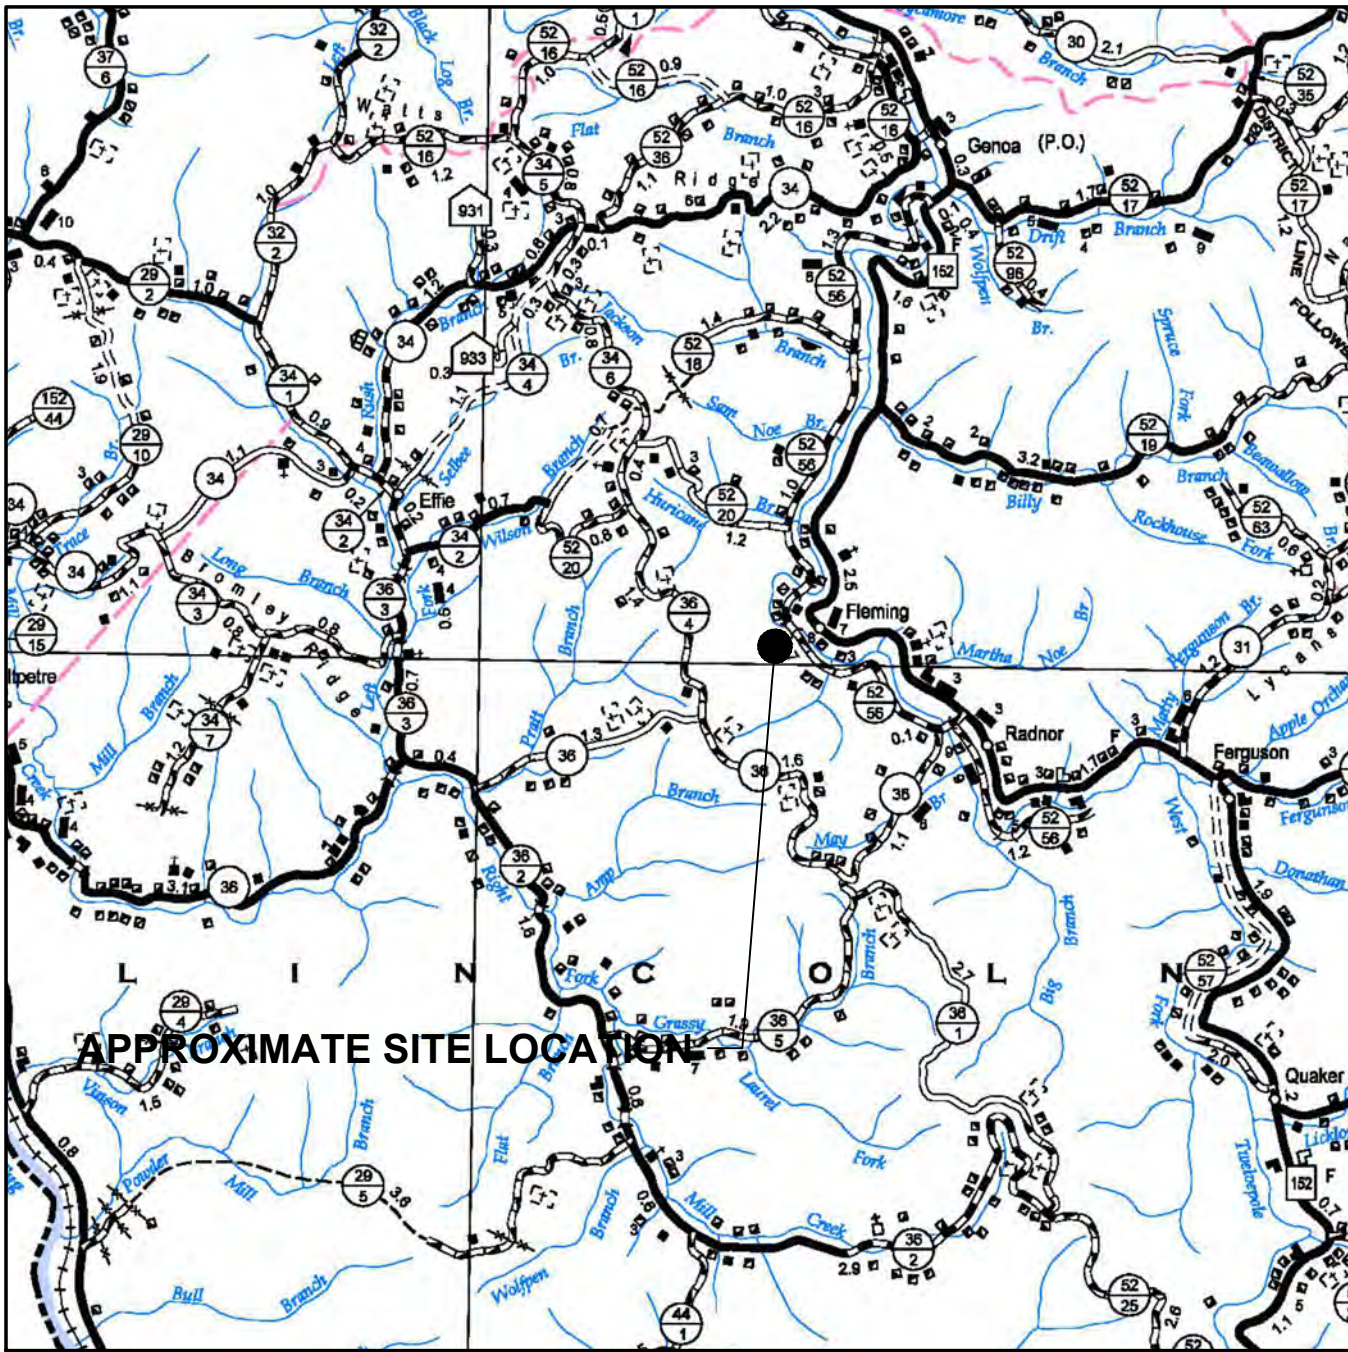

RUSTIC RAVINES, INC.

ISSUED FOR BIDDING

RUSTIC RAVINES CAMP GROUND

AML PILOT PROJECT

PROJECT NO. 030-10264

WAYNE COUNTY, WEST VIRGINIA

MAY 2022



APPROXIMATE SITE LOCATION


SHEET INDEX

SHEET	DESCRIPTION
C1	COVER
C2	GENERAL NOTES
C3	EXISTING CONDITIONS
C4	OVERALL PLAN
C5	GEOMETRIC LAYOUT
C6	GEOMETRIC TABLE
C7	TYPICAL SECTIONS
ESC1-ESC3	EROSION & SEDIMENT CONTROL PLAN
PP1-PP8	DRIVE PLAN & PROFILE
U1	UTILITY PLAN
D1-D7	DETAILS

REVISION NUMBER	REVISED SHEETS	BY	DATE	DESCRIPTION

THIS PLAN SET DEPICTS THE NECESSARY INFORMATION FOR EROSION AND SEDIMENT CONTROL MEASURES AS REQUIRED BY THE WVDEP FOR STORM WATER PERMITTING PURPOSES.

THE AQUATIC RESOURCES DEPICTED ON THESE DRAWINGS ARE AS PROVIDED TO THE THRASHER GROUP, INC. BY OTHERS. THRASHER WILL NOT ACCEPT ANY LIABILITY FOR THE ACCURACY, OR COMPLETENESS, OF THE AQUATIC RESOURCES DEPICTED ON THESE PLANS.

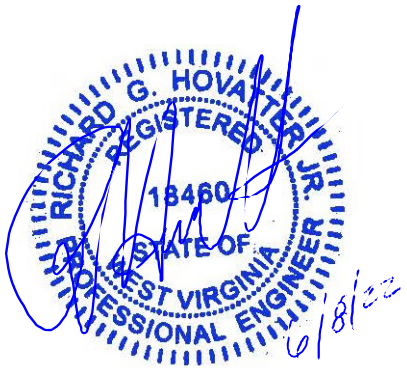

RICHARD G. HOVATTER Jr., WV P.E. #18460

☐	ISSUED FOR PERMITS	DATE: _____	BY: _____
☒	ISSUED FOR BID	DATE: 6/8/22	BY: RJH
☐	ISSUED FOR CONSTRUCTION	DATE: _____	BY: _____

CONTACTS

CLIENT'S CONTACT

RUSTIC RAVINES INC.
ATTN: JOE BOFFO
(304) 385-1085
rusticravines@gmail.com

BRIDGEPORT, WV OFFICE

600 WHITE OAKS BLVD.
BRIDGEPORT, WV 26330
(304) 624-4108
PO BOX 940

ENGINEER

THE THRASHER GROUP
ATTN: RICHARD G. HOVATTER Jr., P.E.
(304)-205-8809
rhovatter@thethrashergroup.com

PLAN REPRODUCTION WARNING

THESE PLANS ARE INTENDED TO BE PLOTTED ON ANSI D (22" X 34") SHEETS. FOR REDUCTIONS, REFER TO GRAPHIC SCALE. THESE PLANS HAVE BEEN CREATED FOR FULL COLOR PLOTTING. ANY SET OF THESE PLANS THAT IS NOT PLOTTED IN FULL COLOR SHALL NOT BE CONSIDERED ADEQUATE FOR CONSTRUCTION PURPOSES. **WARNING**: INFORMATION MAY BE LOST IN COPYING AND/OR GRAY SCALE PLOTTING.

THE INFORMATION CONTAINED HEREIN IS THE SOLE PROPERTY OF THE THRASHER GROUP INC. REPRODUCTION OF THESE DOCUMENTS IN WHOLE OR IN PART, FOR ANY REASON WITHOUT PRIOR WRITTEN PERMISSION, IS STRICTLY PROHIBITED.



CONTRACTOR SHALL NOTIFY THE ONE-CALL SYSTEM OF THE INTENDED EXCAVATION OR DEMOLITION NOT LESS THAN FORTY-EIGHT (48) HOURS, EXCLUDING SATURDAYS, SUNDAYS AND LEGAL FEDERAL OR STATE HOLIDAYS, NOR MORE THAN TEN (10) WORK DAYS PRIOR TO THE BEGINNING OF SUCH WORK.
CALL811.COM/811-IN-YOUR-STATE

1. LOCATE ALL EXISTING UTILITIES. THE CONTRACTOR SHALL NOTIFY MISS UTILITY OF WEST VIRGINIA AT 1-800-245-4848 A MINIMUM OF (2) DAYS PRIOR TO ANY EXCAVATION OR CONSTRUCTION.
2. INSTALL STABILIZED CONSTRUCTION ENTRANCE.
3. INSTALL ALL PERIMETER AND EROSION AND SEDIMENT CONTROLS. (SILT FENCE, DIVERSIONS, COMPOST FILTER SOCK, ETC.)
4. REMOVE AND DISPOSE OF ALL MATERIAL NOT SUITABLE FOR FILL: EG, BRUSH, LOGS, VEGETABLE MATTER, ETC. UNSUITABLE MATERIAL SHALL BE STOCKPILED.
5. EXCAVATE AND ROUGH GRADE SITE.
6. INSTALL ALL PROPOSED UTILITIES.
7. INSTALL DRAINAGE FACILITIES / CHANNELS.
8. COMPLETE FINE GRADING. ALL DISTURBED AREAS SHALL BE DRESSED TO A NEAT AND FINISHED APPEARANCE AND STABILIZED IN ACCORDANCE WITH THE EROSION AND SEDIMENT CONTROL PLAN AND SEEDING AND MULCHING SPECIFICATIONS.
9. COMPLETE GRAVEL PLACEMENT.
10. SEED, MULCH AND STABILIZE ALL DISTURBED AREAS.
11. AFTER COMPLETE STABILIZATION OF THE DRAINAGE AREA, REMOVE EROSION AND SEDIMENT CONTROLS AND DRESS AND STABILIZE AS REQUIRED.
12. FINAL PROJECT CLEAN UP AND DEMOBILIZATION.

MAINTENANCE AND INSPECTION NOTES

- ## SEEDING AND MULCHING

- OWNER**

ENGINEER


MISS UTILITY

RUSTIC RAVINES, INC.
ISSUED FOR PERMITTING PLANS
CAMP GROUND VIA AML PILOT PROJECT
WAYNE COUNTY, WV
GENERAL NOTES

Deductive Alternate #1		
#3 Base Stone	220	TN
Crusher Run	110	TN
Seperation Fabric	1040	SY
3" HDPE DR 11 Waterline	335	LF
3" Water Valve	1	EA

THE INFORMATION CONTAINED HEREIN IS THE SOLE PROPERTY OF THE THRASHER GROUP, INC. REPRODUCTION OF THESE DOCUMENTS IN WHOLE OR IN PART, FOR ANY REASON WITHOUT PRIOR WRITTEN PERMISSION, IS STRICTLY PROHIBITED. COPYRIGHT © 2021 THE THRASHER GROUP, INC.	1	JUH	6.8.2022	REMOVAL OF OVERHEAD ELECTRIC EXTENSION FROM QUANTITIES		SCALE: AS SHOWN	 THRASHER THE THRASHER GROUP, INC. 600 WHITE OAKS BLVD., BRIDGEPORT, WV 26330 PHONE (304) 624-4108 FAX (304) 624-7831	PHASE No.	RUSTIC RAVINES, INC. ISSUED FOR PERMITTING PLANS CAMP GROUND VIA AML PILOT PROJECT WAYNE COUNTY, WV GENERAL NOTES	SHEET No.
					DRAWN: DATE:					C2
					CHECKED: DATE:			CONTRACT No.		
					APPROVED: DATE:					
					SURVEY DATE:			PROJECT No.		
					SURVEY BY:			101-030-10264		
					FIELD BOOK No.:					
	No.	BY	DATE	DESCRIPTION						

FULL SIZE PLAN SCALE: LAYOUT TAB: C3-EXISTING CONDITIONS
CAD FILE: R:\030\030-10264-00-Rustic Ravines, Inc. (WV) - AML Pilot Project-Rustic Ravines, Inc. - Drawing\10264-EXISTING CONDITIONS.dwg
PLOT DATE/TIME: 5/17/2022 3:14 PM

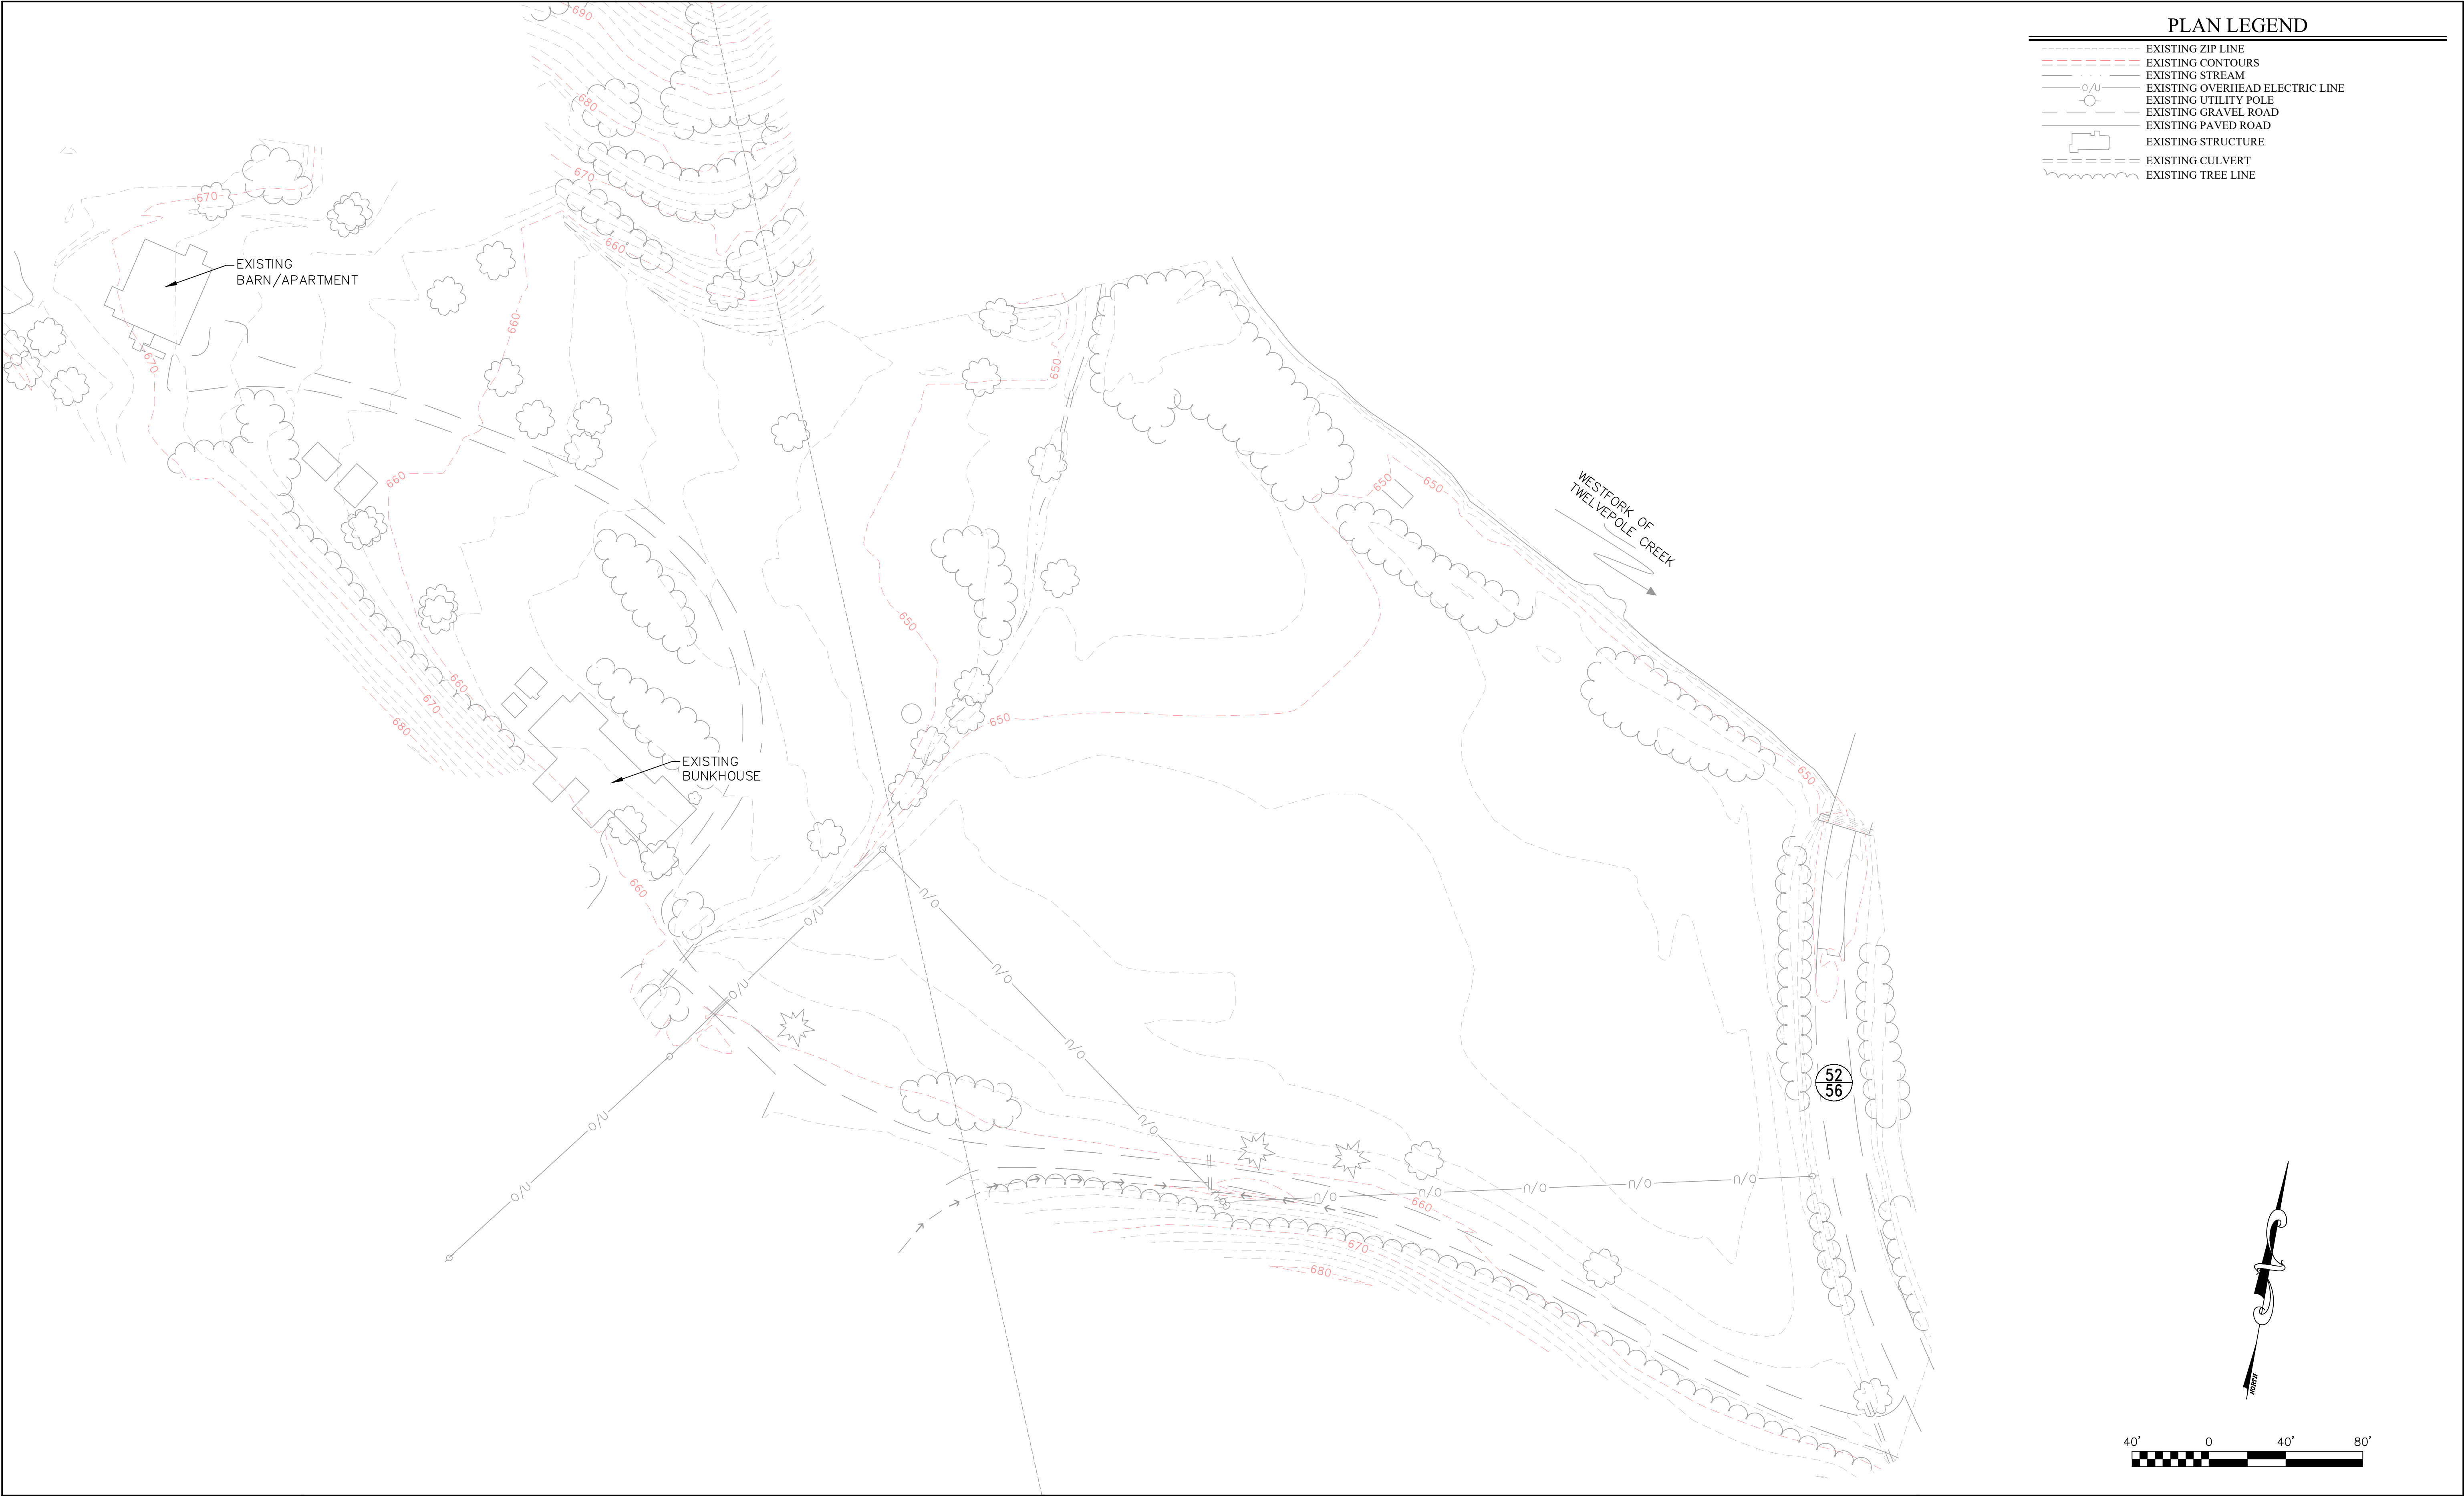

PLAN LEGEND	
	EXISTING ZIP LINE
	EXISTING CONTOURS
	EXISTING STREAM
	EXISTING OVERHEAD ELECTRIC LINE
	EXISTING UTILITY POLE
	EXISTING GRAVEL ROAD
	EXISTING PAVED ROAD
	EXISTING STRUCTURE
	EXISTING CULVERT
	EXISTING TREE LINE

THE INFORMATION CONTAINED HEREIN IS THE SOLE PROPERTY OF THE THRASHER GROUP, INC. REPRODUCTION OF THESE DOCUMENTS IN WHOLE OR IN PART, FOR ANY REASON WITHOUT PRIOR WRITTEN PERMISSION, IS STRICTLY PROHIBITED. COPYRIGHT © 2021 THE THRASHER GROUP, INC.

NO.	BY	DATE	DESCRIPTION

SCALE: AS SHOWN	
DRAWN:	DATE:
CHECKED:	DATE:
APPROVED:	DATE:
SURVEY DATE:	
SURVEY BY:	
FIELD BOOK No.:	



THRASHER
THE THRASHER GROUP, INC.
600 WHITE OAKS BLVD, BRIDGEPORT, WV 26330
PHONE (304) 624-4108
FAX (304) 624-7831

PHASE No.
CONTRACT No.
PROJECT No.
101-030-10264

RUSTIC RAVINES, INC.
ISSUED FOR PERMITTING PLANS
CAMP GROUND VIA AML PILOT PROJECT
WAYNE COUNTY, WV
EXISTING CONDITIONS

SHEET No.
C3

FULL SIZE PLAN SCALE: LAYOUT TAB: C5-GEOMETRIC LAYOUT
CAD FILE: R:\030\030-10264-00-Rustic Ravines, Inc. (WV) - AML Pilot Project-Rustic Ravines, Inc. (WV) - AML Pilot Project-Geometric Layout.dwg
PLOT DATE/TIME: 5/17/2022 3:17 PM

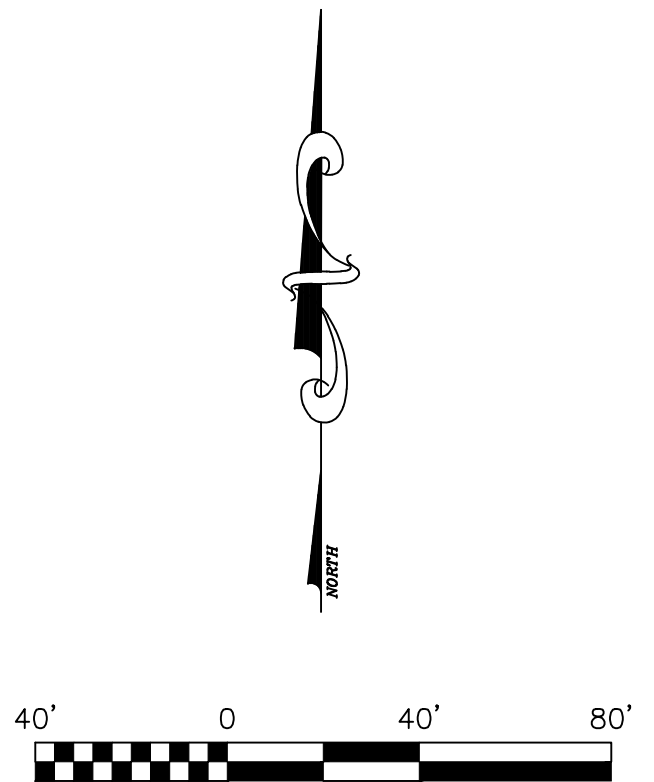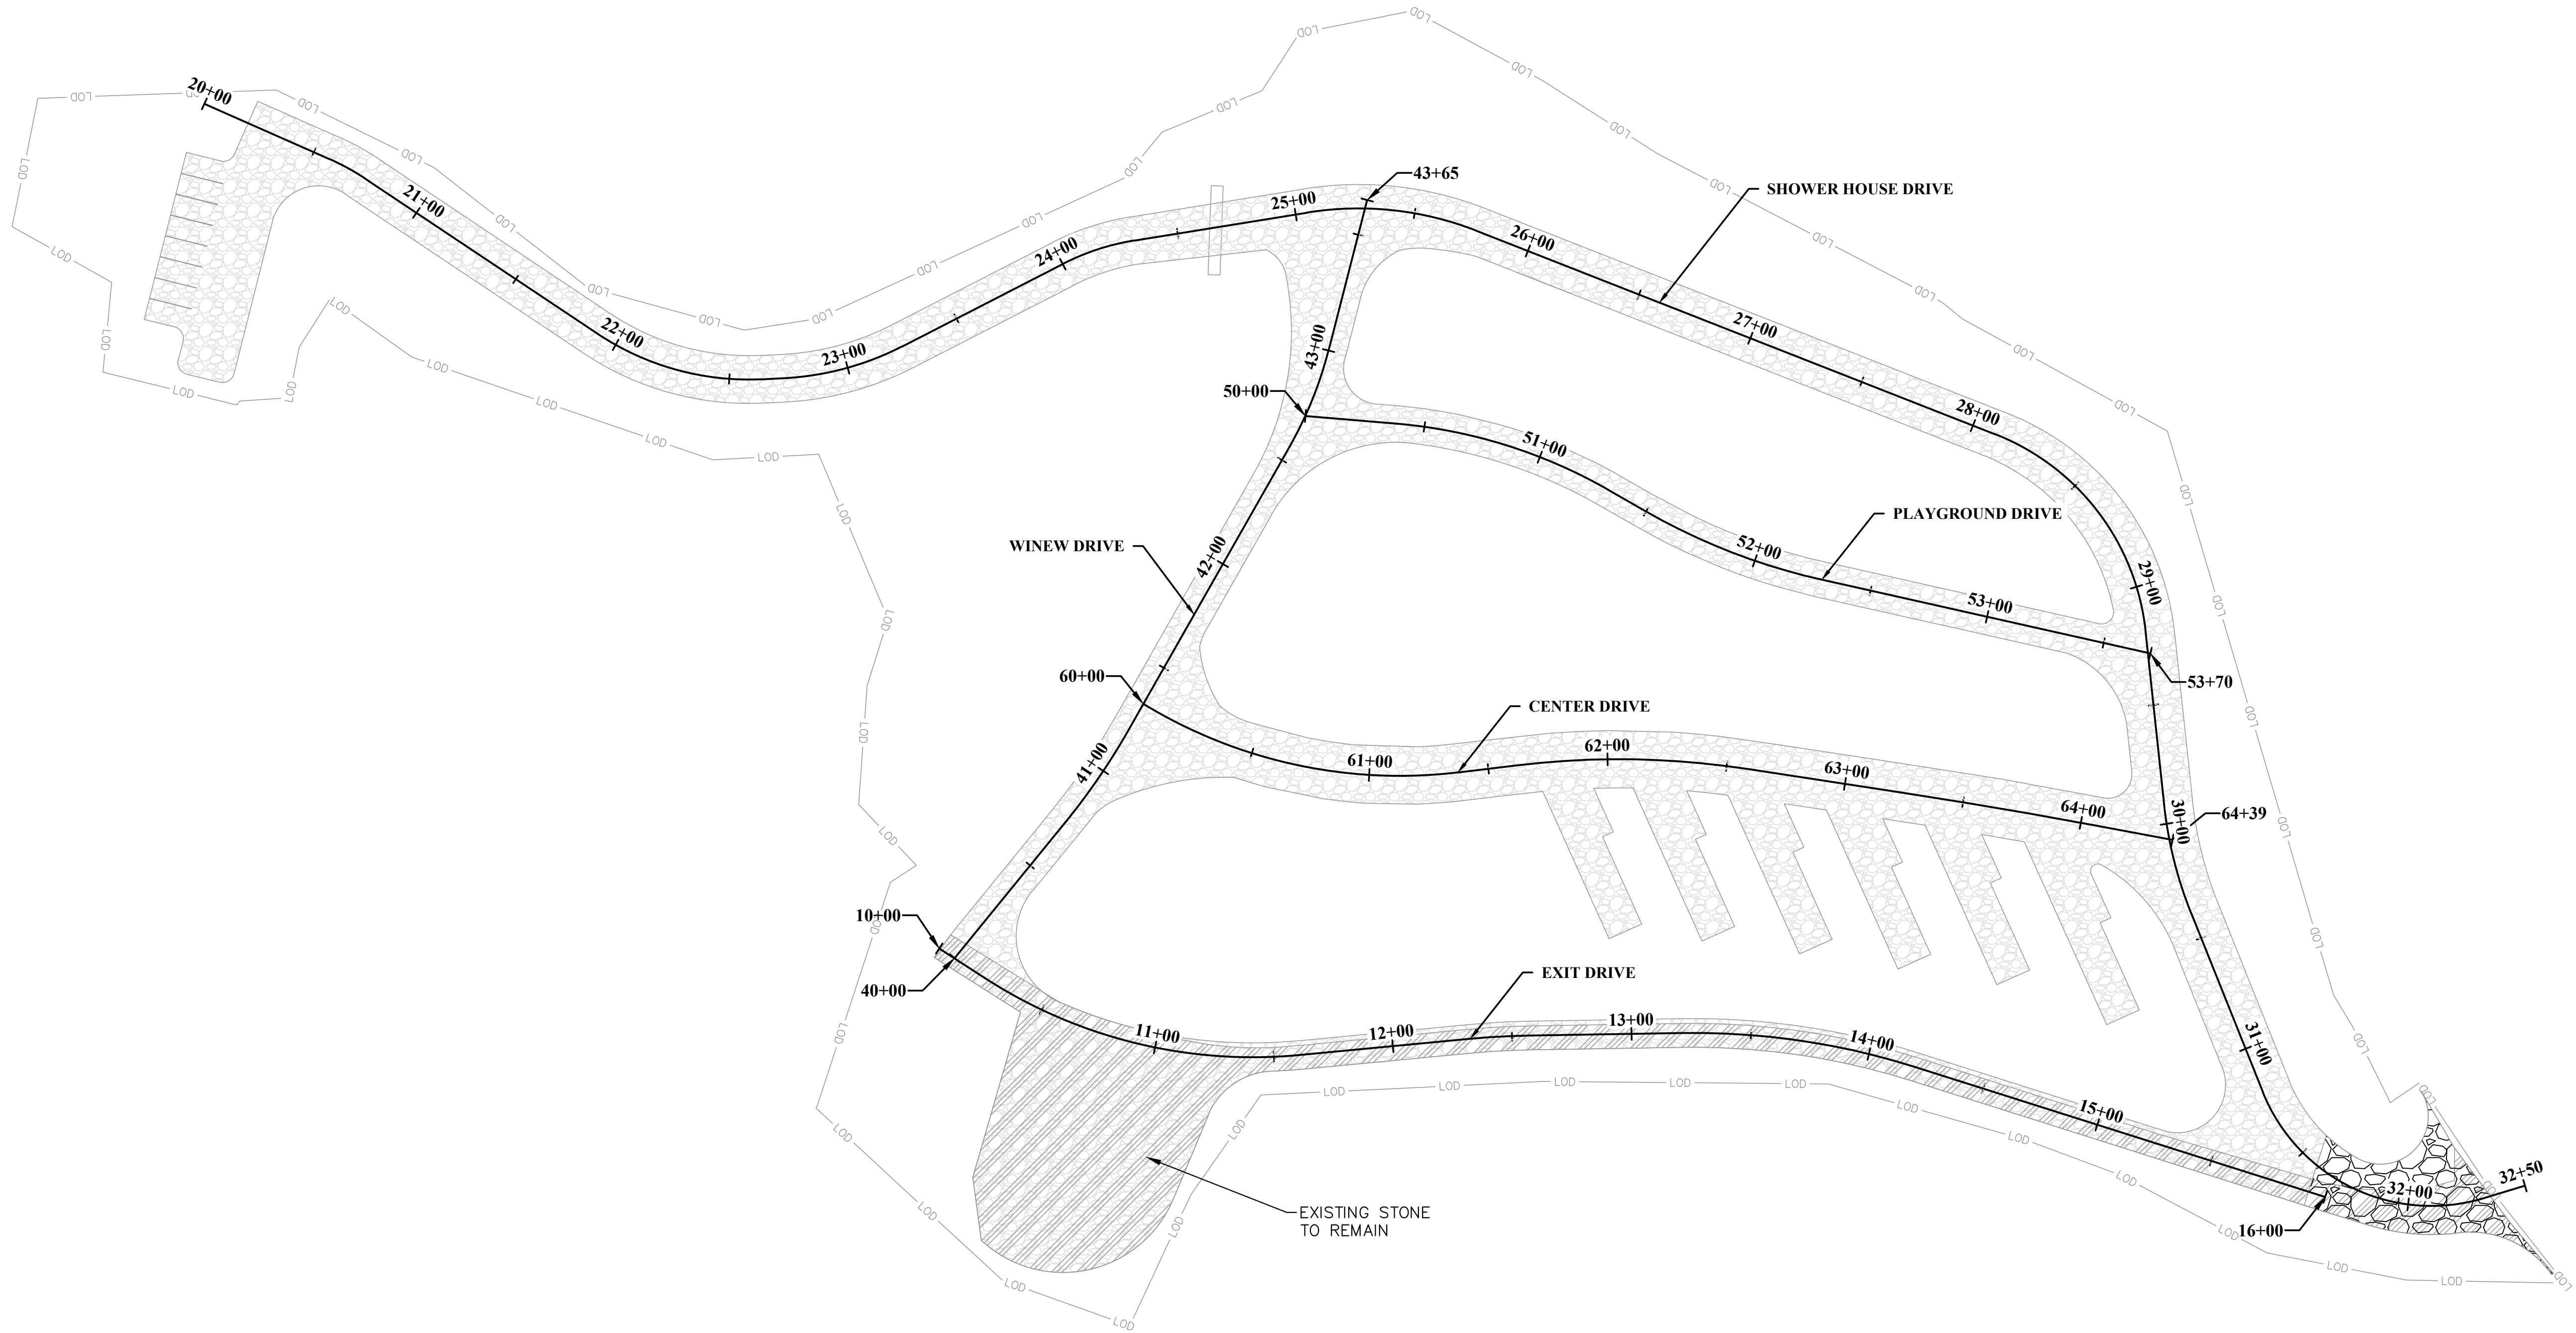

THE INFORMATION CONTAINED HEREIN IS THE SOLE PROPERTY OF THE THRASHER GROUP, INC. REPRODUCTION OF THESE DOCUMENTS IN WHOLE OR IN PART, FOR ANY REASON WITHOUT PRIOR WRITTEN PERMISSION, IS STRICTLY PROHIBITED. COPYRIGHT © 2021 THE THRASHER GROUP, INC.

NO.	BY	DATE	DESCRIPTION

SCALE: AS SHOWN
DRAWN: DATE:
CHECKED: DATE:
APPROVED: DATE:
SURVEY DATE:
SURVEY BY:
FIELD BOOK No.:

THRASHER
THE THRASHER GROUP, INC.
600 WHITE OAKS BLVD., BRIDGEPORT, WV 26330
PHONE (304) 624-4108
FAX (304) 624-7831

PHASE No.
CONTRACT No.
PROJECT No.
101-030-10264

RUSTIC RAVINES, INC.
ISSUED FOR PERMITTING PLANS
CAMP GROUND VIA AML PILOT PROJECT
WAYNE COUNTY, WV
GEOMETRIC LAYOUT

SHEET No.
C5

FULL SIZE PLAN SCALE: LAYOUT TAB: C6-GEOMETRIC TABLE PLOT DATE/TIME: 5/17/2022 3:18 PM CAD FILE: R:\030\030-10264-00-Rustic Ravines, Inc. (WV) - AML Pilot Project-Geometric Layout.dwg

SHOWER HOUSE DRIVE CENTERLINE																
No.	Type	Start Station	End Station	Length (L)	Direction	Start Point (WV83-S E,N)	End Point (WV83-S E,N)	PI Station	PI Point (WV83-S E,N)	Degree of Curvature by Arc (Dc)	Delta angle (Δ)	Radius (R)	External Tangent (T)	Chord length (LC)	External Secant (E)	Mid- Ordinate (M)
1	Line	20+00.00'	20+57.24'	57.238'	S 66° 10' 19.24" E	1544102.2226', 399389.8366'	1544154.5818', 399366.7129'									
2	Curve	20+57.24'	20+74.54'	17.303'		1544154.5818', 399366.7129'	1544169.7279', 399358.3914'	20+65.91'	1544162.5157', 399363.2090'	57°17'45"	9°54'50"	100.000'	8.673'	17.281'	0.375'	0.374
3	Line	20+74.54'	21+91.06'	116.518'	S 56° 15' 29.10" E	1544169.7279', 399358.3914'	1544266.6182', 399293.6712'									
4	Curve	21+91.06'	22+63.55'	72.492'		1544266.6182', 399293.6712'	1544335.2945', 399274.5935'	22+28.58'	1544297.8169', 399272.8312'	50°15'34"	36°26'03"	114.000'	37.519'	71.277'	6.015'	5.714
5	Line	22+63.55'	22+72.40'	8.847'	N 87° 18' 28.01" E	1544335.2945', 399274.5935'	1544344.1322', 399275.0091'									
6	Curve	22+72.40'	23+24.51'	52.113'		1544344.1322', 399275.0091'	1544394.1039', 399288.3328'	22+98.86'	1544370.5629', 399276.2519'	46°57'50"	24°28'27"	122.000'	26.460'	51.717'	2.836'	2.772
7	Line	23+24.51'	24+00.21'	75.698'	N 62° 50' 01.34" E	1544394.1039', 399288.3328'	1544461.4512', 399322.8946'									
8	Curve	24+00.21'	24+31.65'	31.436'		1544461.4512', 399322.8946'	1544491.1983', 399332.6523'	24+16.06'	1544475.5515', 399330.1307'	57°17'45"	18°00'41"	100.000'	15.849'	31.307'	1.248'	1.233
9	Line	24+31.65'	25+04.95'	73.309'	N 80° 50' 42.56" E	1544491.1983', 399332.6523'	1544563.5732', 399344.3159'									
10	Curve	25+04.95'	25+77.01'	72.058'		1544563.5732', 399344.3159'	1544634.3710', 399336.7044'	25+41.86'	1544600.0126', 399350.1883'	42°26'29"	30°34'57"	135.000'	36.910'	71.206'	4.955'	4.779
11	Line	25+77.01'	28+10.01'	232.999'	S 68° 34' 20.82" E	1544634.3710', 399336.7044'	1544851.2650', 399251.5842'									
12	Curve	28+10.01'	29+19.03'	109.018'		1544851.2650', 399251.5842'	1544914.1645', 399169.1394'	28+70.65'	1544907.7108', 399229.4320'	57°17'45"	62°27'46"	100.000'	60.637'	103.699'	16.948'	14.492
13	Line	29+19.03'	29+92.02'	72.990'	S 06° 06' 34.91" E	1544914.1645', 399169.1394'	1544921.9331', 399096.5638'									
14	Curve	29+92.02'	30+38.71'	46.691'		1544921.9331', 399096.5638'	1544933.1757', 399051.3977'	30+15.51'	1544924.4335', 399073.2039'	33°42'12"	15°44'11"	170.000'	23.493'	46.544'	1.616'	1.6
15	Line	30+38.71'	31+19.41'	80.704'	S 21° 50' 46.07" E	1544933.1757', 399051.3977'	1544963.2070', 398976.4892'									
16	Curve	31+19.41'	32+32.33'	112.920'		1544963.2070', 398976.4892'	1545055.9385', 398932.0813'	31+89.21'	1544989.1804', 398911.7024'	75°23'21"	85°07'46"	76.000'	69.799'	102.816'	27.189'	20.025
17	Line	32+32.33'	32+50.00'	17.666'	N 73° 01' 27.84" E	1545055.9385', 398932.0813'	1545072.8345', 398937.2391'									

PLAYGROUND DRIVE CENTERLINE																
No.	Type	Start Station	End Station	Length (L)	Direction	Start Point (WV83-S E,N)	End Point (WV83-S E,N)	PI Station	PI Point (WV83-S E,N)	Degree of Curvature by Arc (Dc)	Delta angle (Δ)	Radius (R)	External Tangent (T)	Chord length (LC)	External Secant (E)	Mid- Ordinate (M)
1	Line	50+00.00'	50+38.28'	38.278'	S 85° 06' 45.07" E	1544562.7450', 399259.2659'	1544600.8839', 399256.0046'									
2	Curve	50+38.28'	51+31.69'	93.410'		1544600.8839', 399256.0046'	1544689.3516', 399228.3925'	50+85.73'	1544648.1649', 399251.9616'	26°38'57"	24°53'34"	215.000'	47.454'	92.677'	5.175'	5.053
3	Line	51+31.69'	51+50.01'	18.318'	S 60° 13' 10.60" E	1544689.3516', 399228.3925'	1544705.2503', 399219.2945'									
4	Curve	51+50.01'	52+29.18'	79.177'		1544705.2503', 399219.2945'	1544778.7837', 399190.7417'	51+89.89'	1544739.8683', 399199.4843'	21°37'16"	17°07'08"	265.000'	39.885'	78.882'	2.985'	2.952
5	Line	52+29.18'	53+70.00'	140.816'	S 77° 20' 18.28" E	1544778.7837', 399190.7417'	1544916.1753', 399159.8760'									

CENTER DRIVE CENTERLINE																
No.	Type	Start Station	End Station	Length (L)	Direction	Start Point (WV83-S E,N)	End Point (WV83-S E,N)	PI Station	PI Point (WV83-S E,N)	Degree of Curvature by Arc (Dc)	Delta angle (Δ)	Radius (R)	External Tangent (T)	Chord length (LC)	External Secant (E)	Mid- Ordinate (M)
1	Line	60+00.00'	60+04.77'	4.768'	S 59° 57' 35.89" E	1544494.9477', 399138.7502'	1544499.0752', 399136.3634'									
2	Curve	60+04.77'	61+37.20'	132.434'		1544499.0752', 399136.3634'	1544626.5717', 399110.1394'	60+73.36'	1544558.4573', 399102.0238'	27°48'49"	36°50'05"	206.000'	68.596'	130.166'	11.121'	10.551
3	Line	61+37.20'	61+62.84'	25.641'	N 83° 12' 19.43" E	1544626.5717', 399110.1394'	1544652.0326', 399113.1730'									
4	Curve	61+62.84'	62+58.39'	95.547'		1544652.0326', 399113.1730'	1544747.2767', 399111.6143'	62+10.91'	1544699.7605', 399118.8597'	16°11'07"	15°27'52"	354.000'	48.065'	95.257'	3.248'	3.219
5	Line	62+58.39'	63+23.09'	64.702'	S 81° 19' 48.55" E	1544747.2767', 399111.6143'	1544811.2396', 399101.8610'									
6	Curve	63+23.09'	64+05.99'	82.901'		1544811.2396', 399101.8610'	1544892.9635', 399087.9662'	63+64.55'	1544852.2203', 399095.6121'	2°21'46"	1°57'31"	2425.000'	41.454'	82.897'	0.354'	0.354
7	Line	64+05.99'	64+39.00'	33.007'	S 79° 22' 17.21" E	1544892.9635', 399087.9662'	1544925.4044', 399081.8784'									

EXIT DRIVE CENTERLINE																
No.	Type	Start Station	End Station	Length (L)	Direction	Start Point (WV83-S E,N)	End Point (WV83-S E,N)	PI Station	PI Point (WV83-S E,N)	Degree of Curvature by Arc (Dc)	Delta angle (Δ)	Radius (R)	External Tangent (T)	Chord length (LC)	External Secant (E)	Mid- Ordinate (M)
1	Line	10+00.00'	10+23.06'	23.064'	S 57° 08' 11.27" E	1544409.6232', 399036.4475'	1544428.9964', 399023.9319'									
2	Curve	10+23.06'	11+60.78'	137.717'		1544428.9964', 399023.9319'	1544560.3112', 398991.8927'	10+94.61'	1544489.0902', 398985.1097'	27°48'49"	38°18'14"	206.000'	71.543'	135.167'	12.070'	11.402
3	Line	11+60.78'	12+32.58'	71.797'	N 84° 33' 34.48" E	1544560.3112', 398991.8927'	1544631.7847', 398998.6998'									
4	Curve	12+32.58'	12+56.70'	24.124'		1544631.7847', 398998.6998'	1544655.8652', 399000.0385'	12+44.65'	1544643.7985', 398999.8440'	18°43'27"	4°31'01"	306.000'	12.068'	24.118'	0.238'	0.238
5	Line	12+56.70'	13+21.49'	64.789'	N 89° 04' 35.70" E	1544655.8652', 399000.0385'	1544720.6462', 399001.0827'									
6	Curve	13+21.49'	14+20.41'	98.922'		1544720.6462', 399001.0827'	1544818.0974', 398986.8005'	13+71.39'	1544770.5363', 399001.8868'	18°43'27"	18°31'20"	306.000'	49.897'	98.492'	4.041'	3.989
7	Line	14+20.41'	16+00.00'	179.586'	S 72° 24' 03.87" E	1544818.0974', 398986.8005'	1544989.2779', 398932.5023'									

WINEW DRIVE CENTERLINE																
No.	Type	Start Station	End Station	Length (L)	Direction	Start Point (WV83-S E,N)	End Point (WV83-S E,N)	PI Station	PI Point (WV83-S E,N)	Degree of Curvature by Arc (Dc)	Delta angle (Δ)	Radius (R)	External Tangent (T)	Chord length (LC)	External Secant (E)	Mid- Ordinate (M)
1	Line	40+00.00'	40+72.91'	72.910'	N 39° 11' 59.88" E	1544416.0464', 399032.4566'	1544462.1277', 399088.9580'									
2	Curve	40+72.91'	41+20.28'	47.365'		1544462.1277', 399088.9580'	1544488.8599', 399127.9917'	40+96.65'	1544477.1309', 399107.3537'	20°14'45"	9°35'22"	283.000'	23.738'	47.310'	0.994'	0.99
3	Line	41+20.28'	42+56.65'	136.374'	N 29° 36' 37.67" E	1544488.8599', 399127.9917'	1544556.2423', 399246.5558'									
4	Curve	42+56.65'	42+99.94'	43.289'		1544556.2423', 399246.5558'	1544572.4126', 399286.5740'	42+78.42'	1544567.0001', 399265.4849'	35°09'03"	15°12'59"	163.000'	21.773'	43.162'	1.448'	1.435
5	Line	42+99.94'	43+65.00'	65.062'	N 14° 23' 38.77" E	1544572.4126', 399286.5740'	1544588.5863', 399349.5936'									

THE INFORMATION CONTAINED HEREIN IS THE SOLE PROPERTY OF THE THRASHER GROUP, INC. REPRODUCTION OF THESE DOCUMENTS IN WHOLE OR IN PART, FOR ANY REASON WITHOUT PRIOR WRITTEN PERMISSION, IS STRICTLY PROHIBITED. COPYRIGHT © 2021 THE THRASHER GROUP, INC.

NO.	BY	DATE	DESCRIPTION	

SCALE: AS SHOWN	
DRAWN:	DATE:
CHECKED:	DATE:
APPROVED:	DATE:
SURVEY DATE:	
SURVEY BY:	
FIELD BOOK No.:	

THRASHER

THE THRASHER GROUP, INC.

600 WHITE OAKS BLVD, BRIDGEPORT, WV 26330
PHONE (304) 624-4108
FAX (304) 624-7831




PHASE No.
CONTRACT No.
PROJECT No.
101-030-10264

RUSTIC RAVINES, INC.
ISSUED FOR PERMITTING PLANS
CAMP GROUND VIA AML PILOT PROJECT
WAYNE COUNTY, WV
GEOMETRIC TABLE

SHEET No.




C6

FULL SIZE PLAN SCALE: LAYOUT TAB: C7 ROAD CROSS SECTIONS
CAD FILE: R:\030\030-10264-00-Rustic Ravines, Inc. (WV) - AML Pilot Project-Rustic Ravines Inc.-\Drawing\10264-ROAD PLAN & PROFILES.dwg
PLOT DATE/TIME: 5/17/2022 3:19 PM

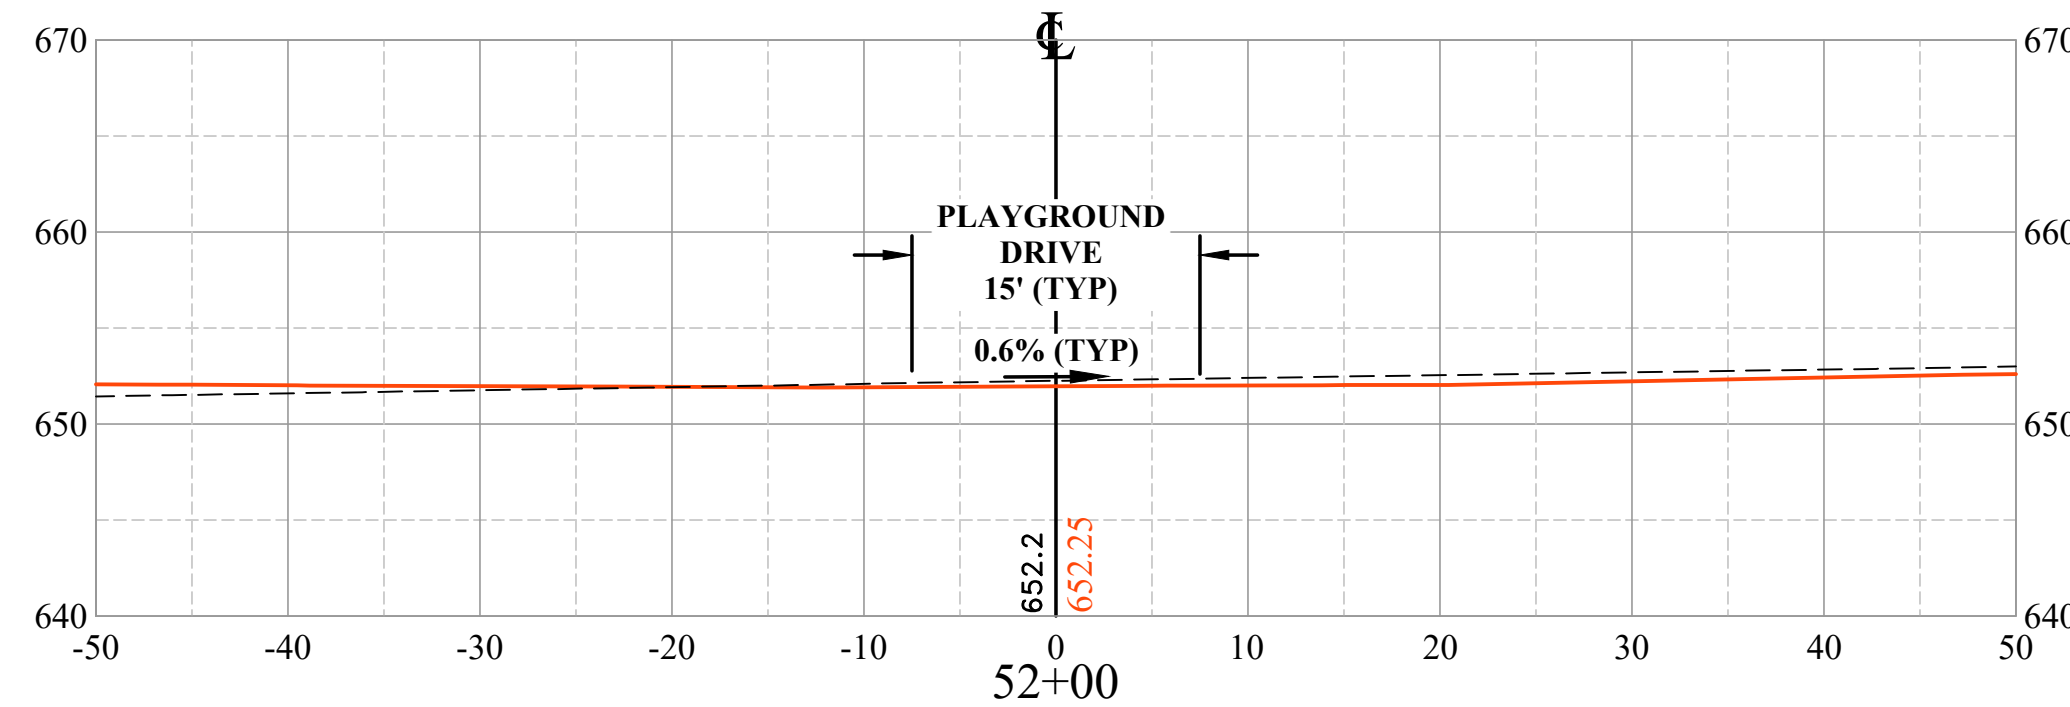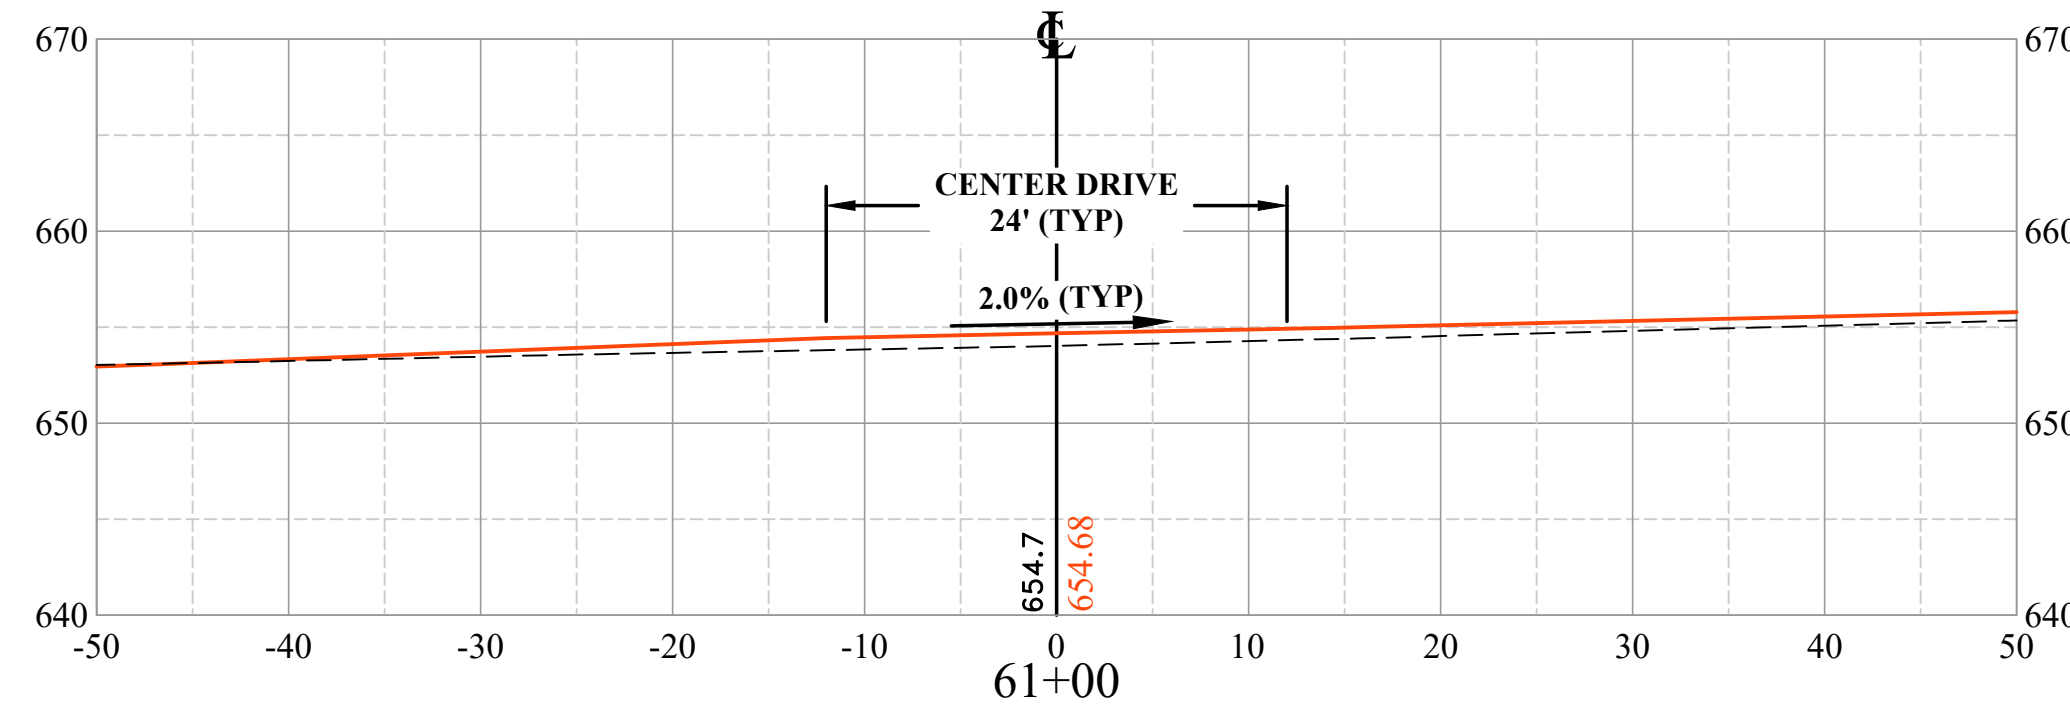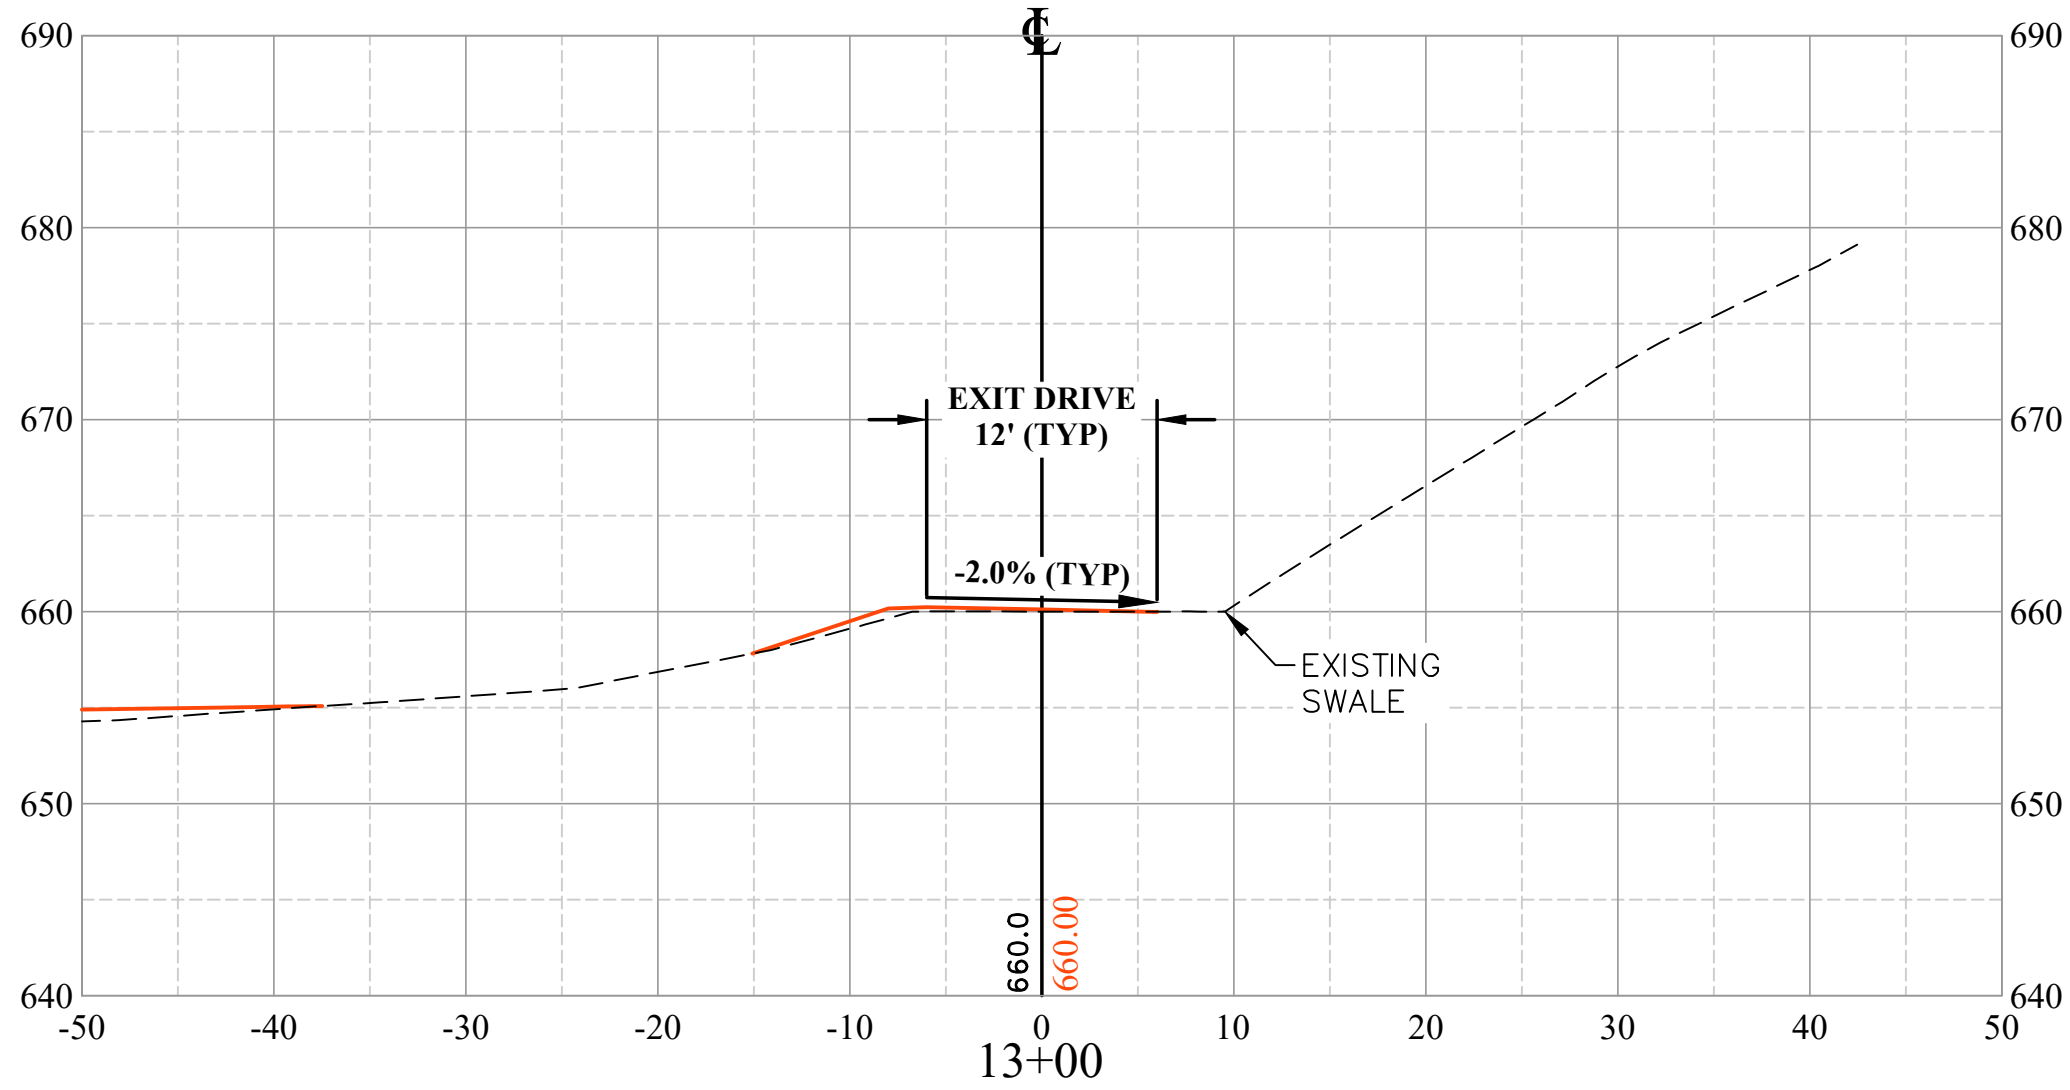

PROFILE LEGEND

--- EXISTING GROUND
— PROPOSED GRADE

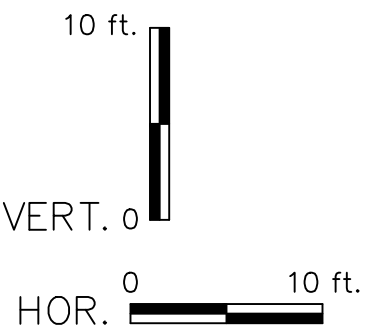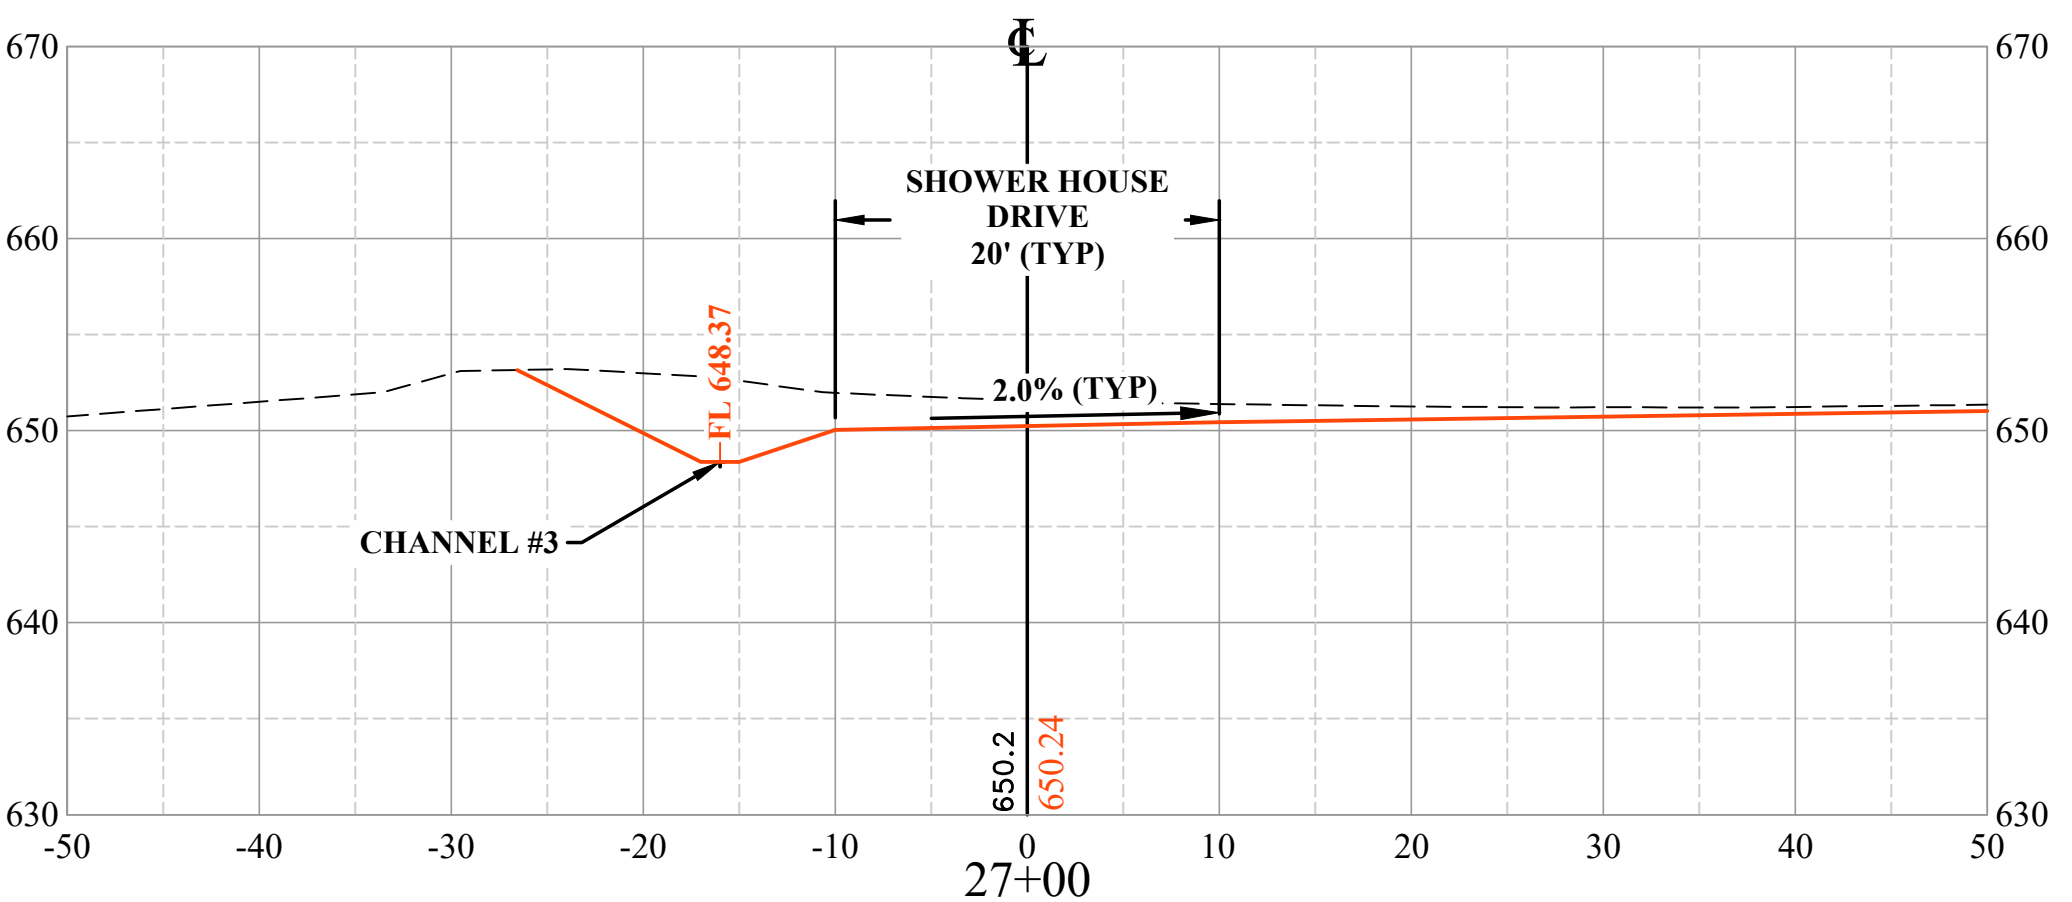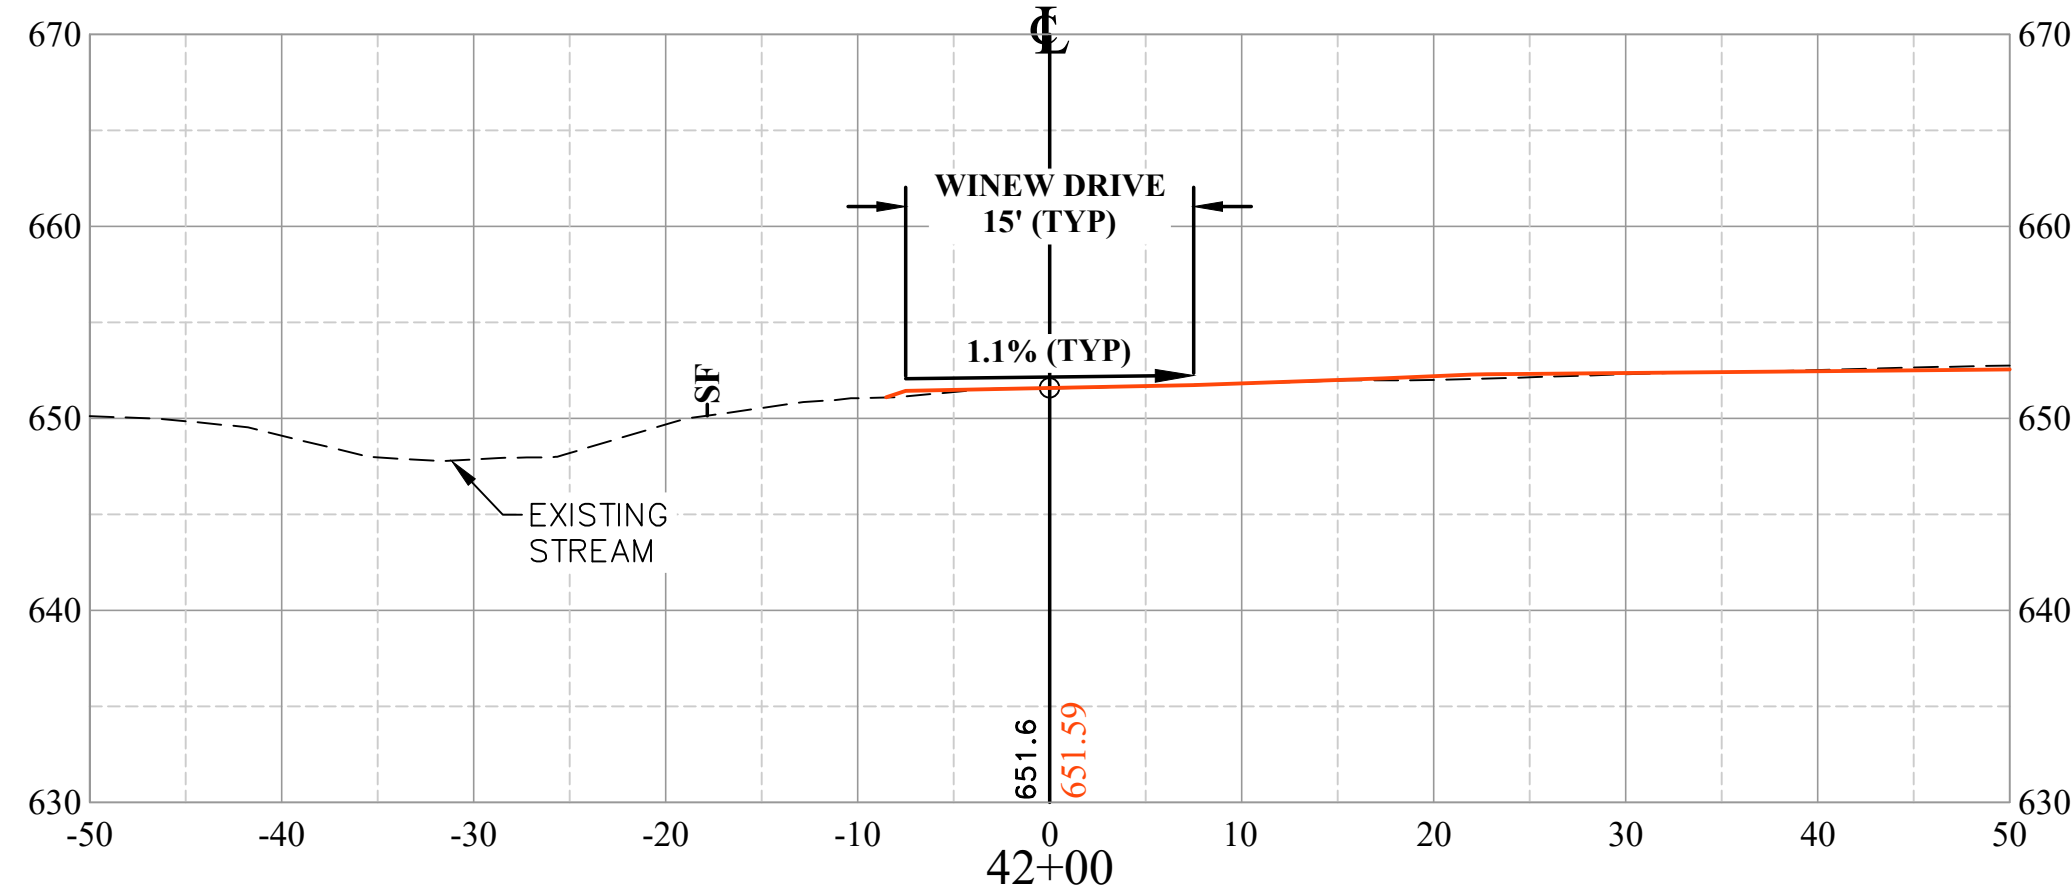

THE INFORMATION CONTAINED HEREIN IS THE SOLE PROPERTY OF THE THRASHER GROUP, INC. REPRODUCTION OF THESE DOCUMENTS IN WHOLE OR IN PART, FOR ANY REASON WITHOUT PRIOR WRITTEN PERMISSION, IS STRICTLY PROHIBITED. COPYRIGHT © 2021 THE THRASHER GROUP, INC.

NO.	BY	DATE	DESCRIPTION

SCALE: AS SHOWN	
DRAWN: DATE:	
CHECKED: DATE:	
APPROVED: DATE:	
SURVEY DATE:	
SURVEY BY:	
FIELD BOOK No.:	


THRASHER
THE THRASHER GROUP, INC.
600 WHITE OAKS BLVD., BRIDGEPORT, WV 26330
PHONE (304) 624-4108
FAX (304) 624-7831

PHASE No.
CONTRACT No.
PROJECT No.
101-030-10264

RUSTIC RAVINES, INC.
ISSUED FOR PERMITTING PLANS
CAMP GROUND VIA AML PILOT PROJECT
WAYNE COUNTY, WV
TYPICAL SECTIONS


SHEET No.
C7

FULL SIZE PLAN SCALE: LAYOUT TAB: ESC1 E&S PLAN
CADD FILE: R:\030\030-10264-00-Rustic Ravines, Inc. (WV) - AML Pilot Project-Rustic Ravines Inc.-\Drawing\10264-E&S PLAN.dwg
PLOT DATE/TIME: 5/17/2022 3:26 PM

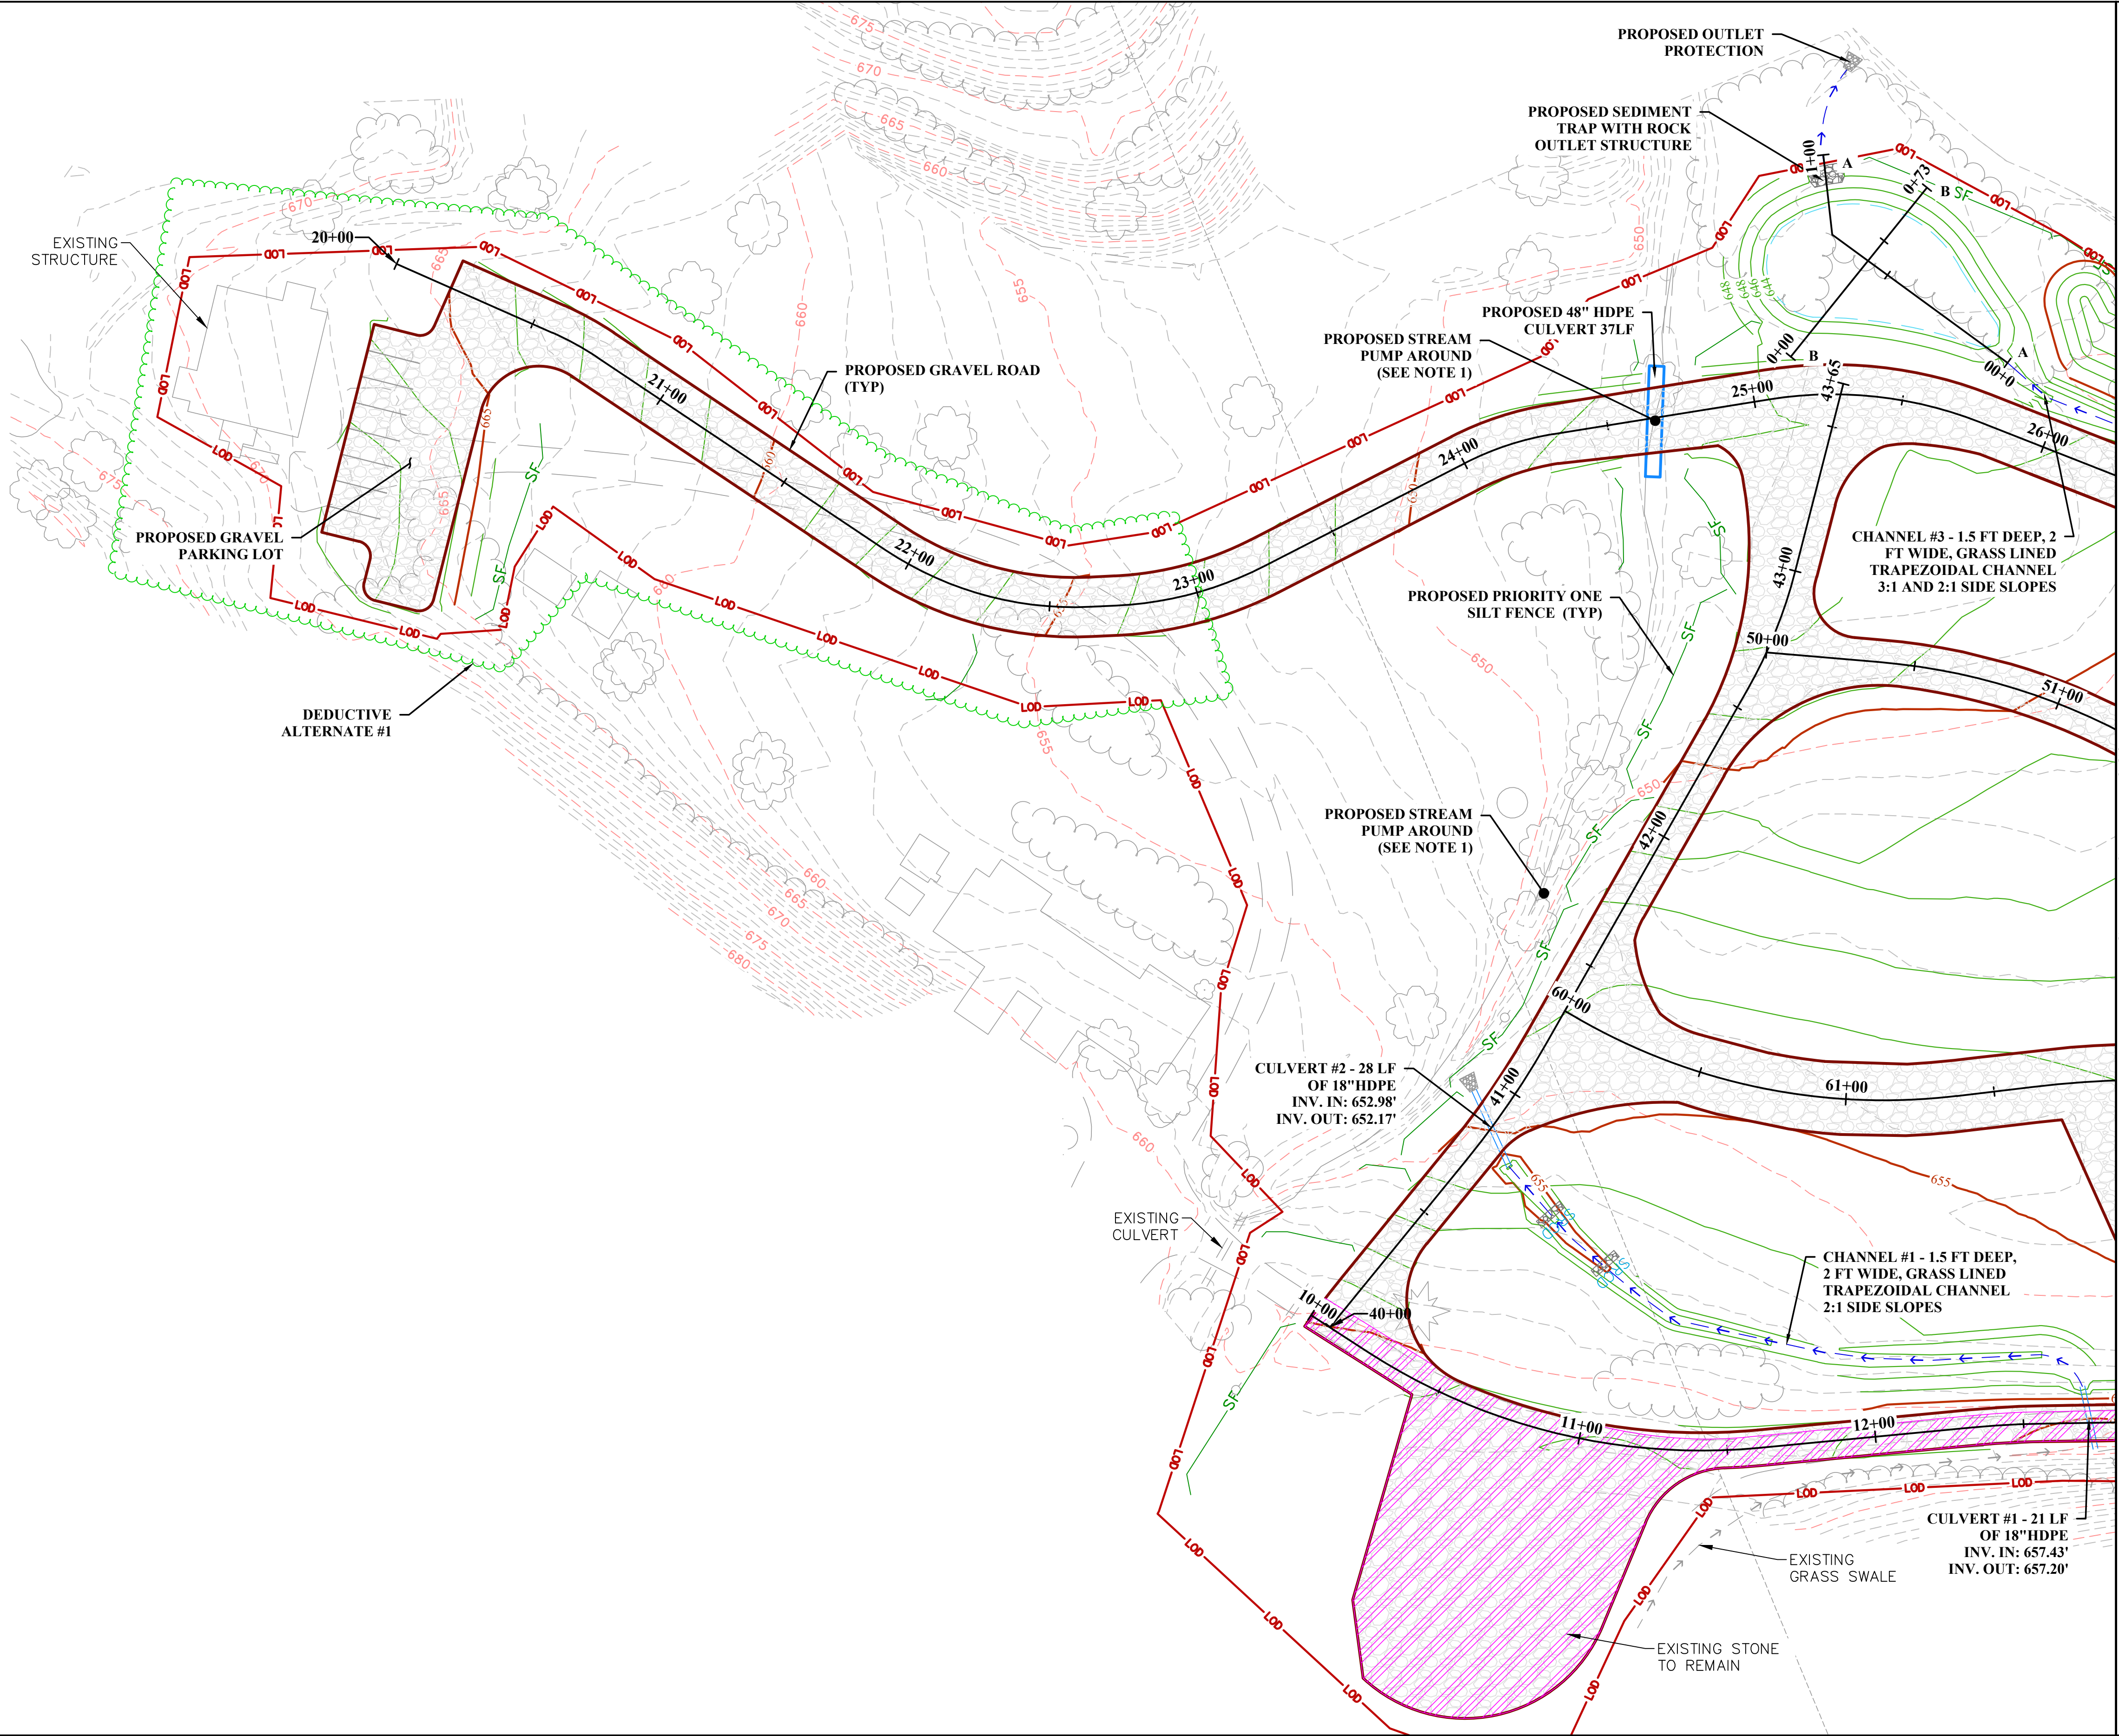

PLAN LEGEND	
	EXISTING PROPERTY/ RW LINE
	EXISTING CONTOURS
	EXISTING STREAM
	EXISTING GRAVEL ROAD
	EXISTING PAVED ROAD
	EXISTING STRUCTURE
	EXISTING CULVERT
	EXISTING TREE LINE
	LIMIT OF DISTURBANCE
	PROPOSED CONTOURS
	PROPOSED PRIORITY ONE SILT FENCE
	PROPOSED EROSION CONTROL MATTING LINED DITCH
	PROPOSED TEMPORARY SEDIMENT TRAP BOTTOM
	PROPOSED OUTLET PROTECTION
	PROPOSED GRAVEL SHOULDER
	PROPOSED CULVERT
	PROPOSED ROCK CHECK DAM WITH SUMP

- NOTES
1. DURING WATERLINE AND CULVERT INSTALLATION, A PUMP AROUND SHALL BE INSTALLED UNLESS INSTALLATION IS CONDUCTED DURING DRY CONDITIONS. (FOR PUMP AROUND DETAIL SEE SHEET D3)

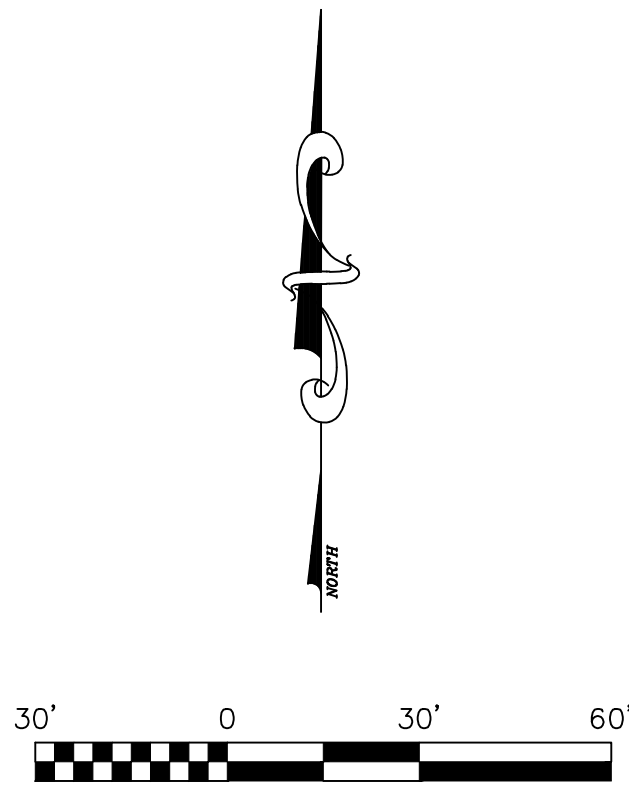

THE INFORMATION CONTAINED HEREIN IS THE SOLE PROPERTY OF THE THRASHER GROUP, INC. REPRODUCTION OF THESE DOCUMENTS IN WHOLE OR IN PART, FOR ANY REASON WITHOUT PRIOR WRITTEN PERMISSION, IS STRICTLY PROHIBITED. COPYRIGHT © 2021 THE THRASHER GROUP, INC.			
NO.	BY	DATE	DESCRIPTION

SCALE: AS SHOWN	
DRAWN:	DATE:
CHECKED:	DATE:
APPROVED:	DATE:
SURVEY DATE:	
SURVEY BY:	
FIELD BOOK No.:	

THRASHER
THE THRASHER GROUP, INC.
600 WHITE OAKS BLVD, BRIDGEPORT, WV 26330
PHONE (304) 624-4108
FAX (304) 624-7831

PHASE No.
CONTRACT No.
PROJECT No.
101-030-10264

RUSTIC RAVINES, INC.
ISSUED FOR PERMITTING PLANS
CAMP GROUND VIA AML PILOT PROJECT
WAYNE COUNTY, WV
E&S PLAN

SHEET No.
ESC1

THE INFORMATION CONTAINED HEREIN IS THE
SOLE PROPERTY OF THE THRASHER GROUP,
INC. REPRODUCTION OF THESE DOCUMENTS
IN WHOLE OR IN PART, FOR ANY REASON
WITHOUT PRIOR WRITTEN PERMISSION, IS
STRICTLY PROHIBITED. COPYRIGHT © 2021
THE THRASHER GROUP, INC.

NO.	BY	DATE	DESCRIPTION

SCALE: AS SHOWN	
DRAWN:	DATE:
CHECKED:	DATE:
APPROVED:	DATE:
SURVEY DATE:	
SURVEY BY:	
FIELD BOOK No.:	





PHASE No.
CONTRACT No.
PROJECT No.
101-030-10264



RUSTIC RAVINES, INC.
ISSUED FOR PERMITTING PLANS
CAMP GROUND VIA AML PILOT PROJECT
WAYNE COUNTY, WV
E&S PLAN

SHEET No.

ESC2

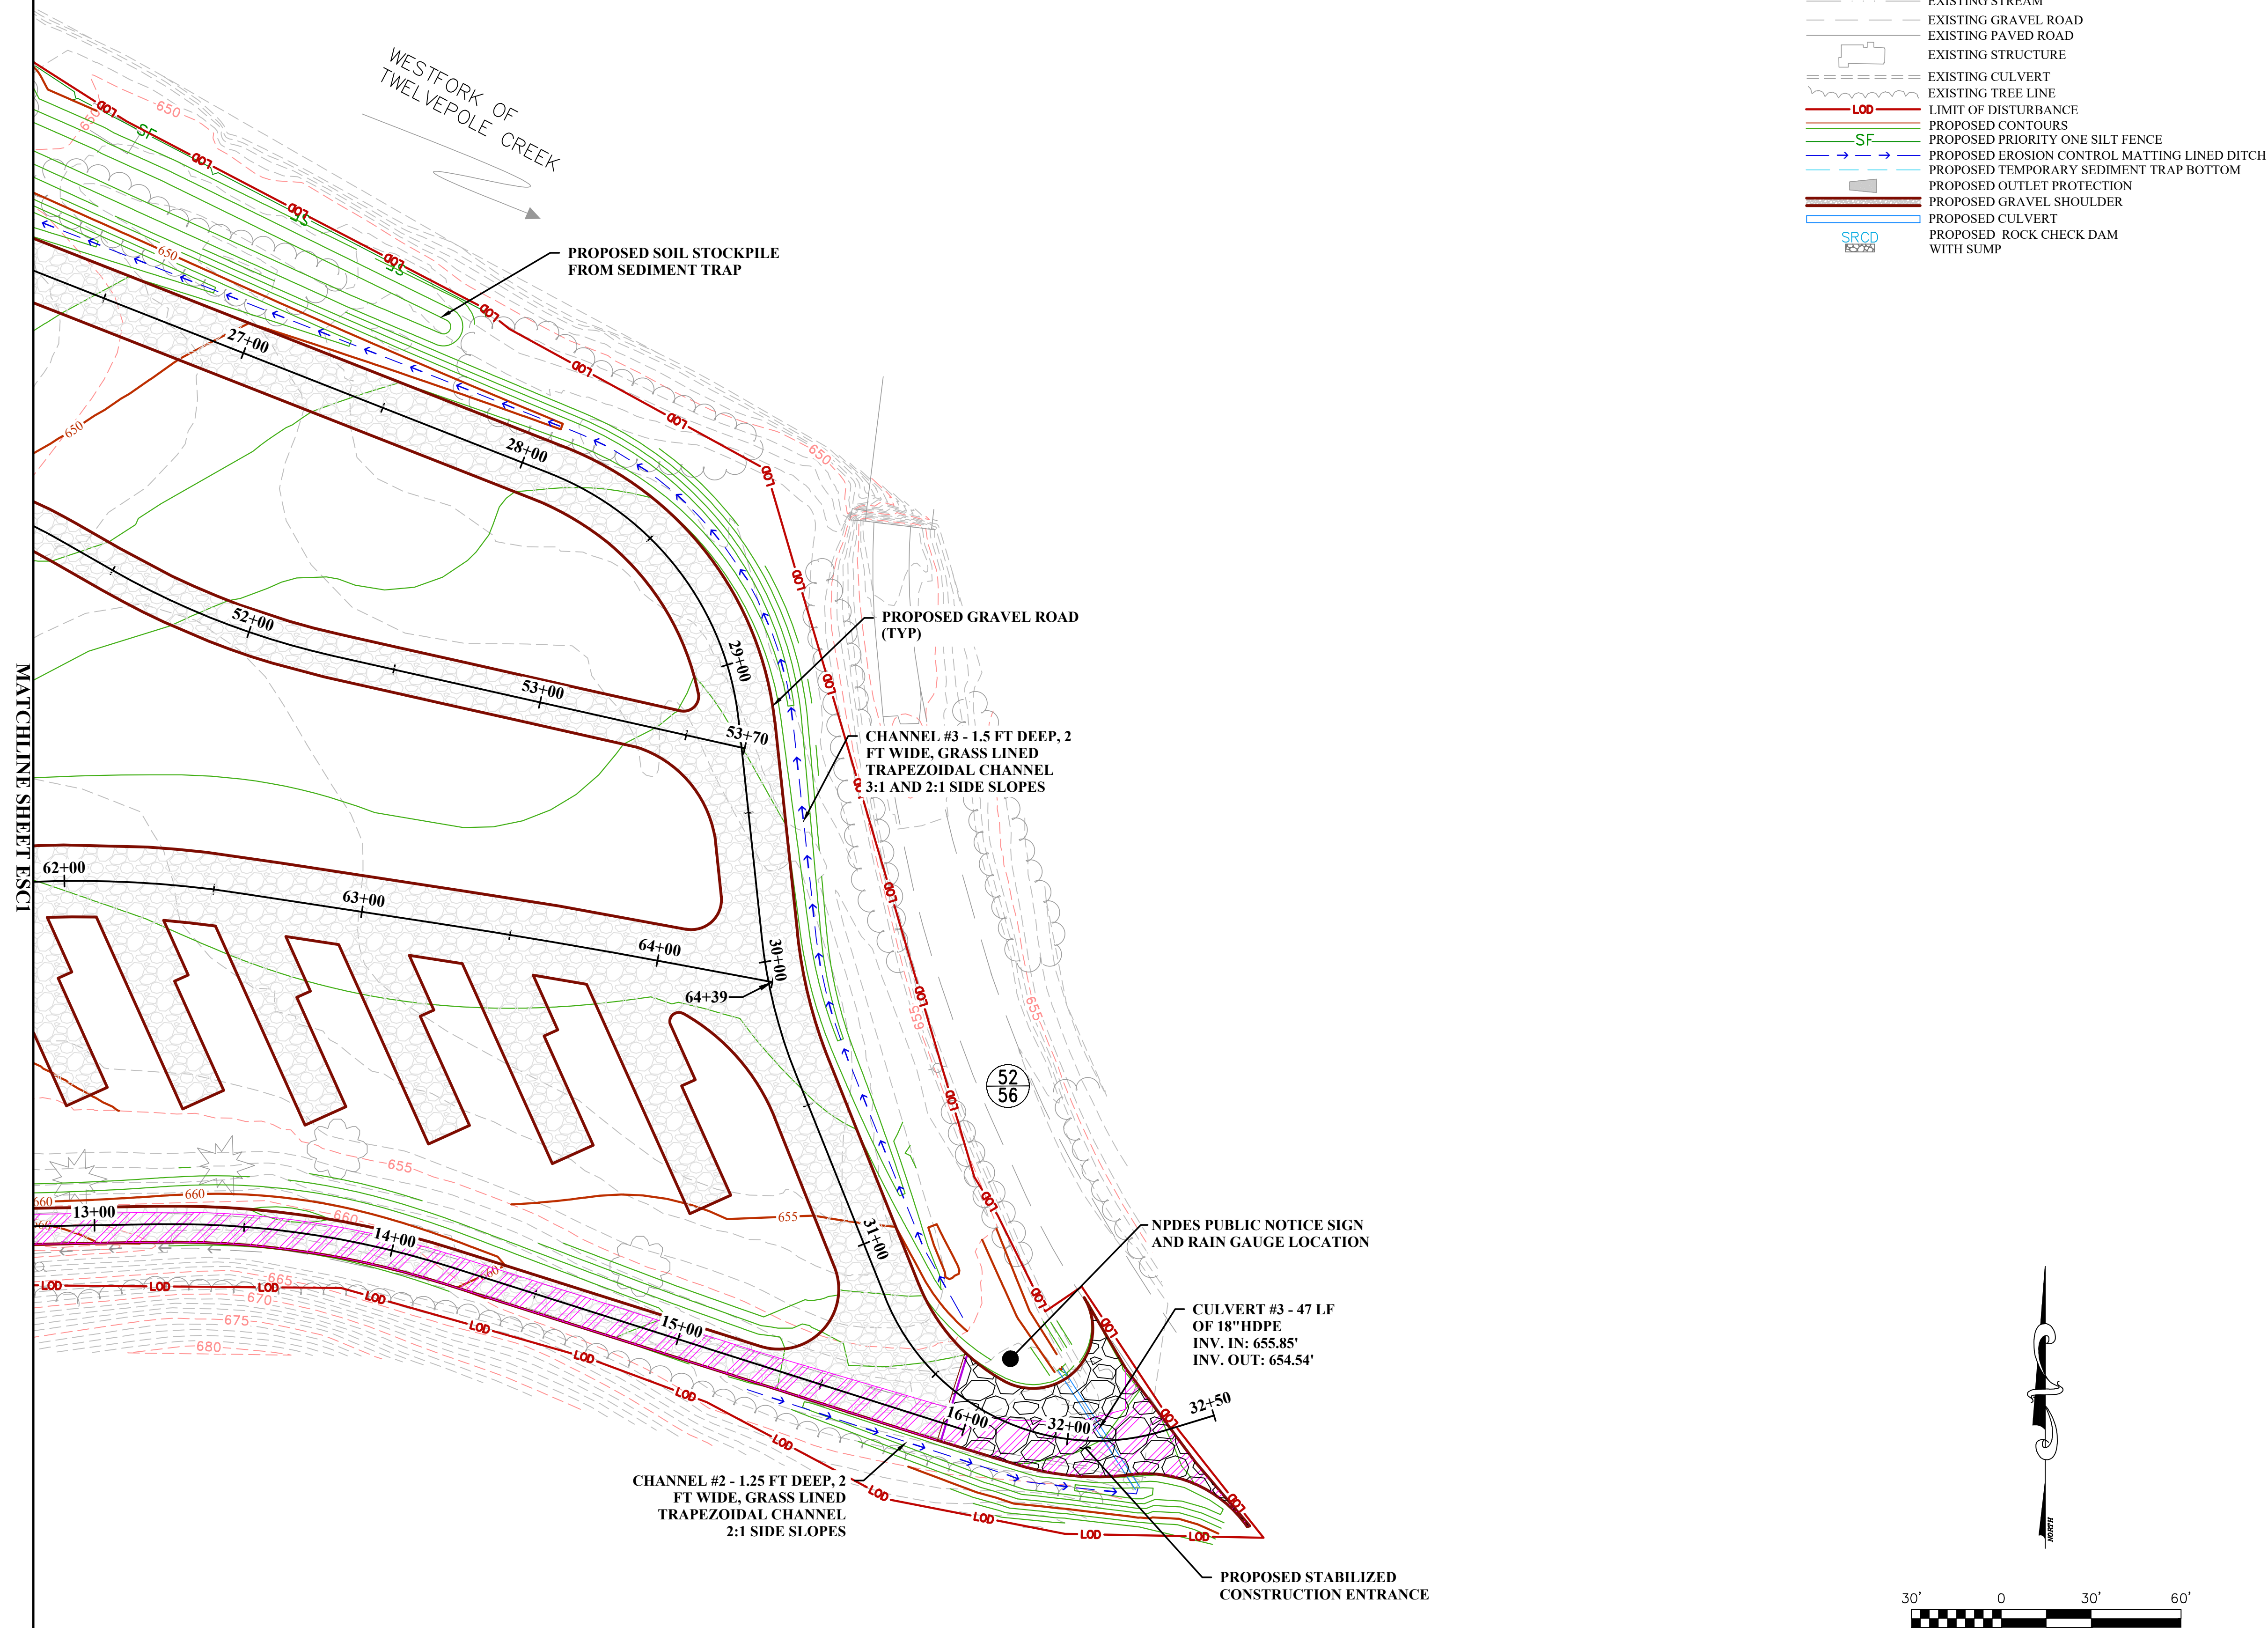

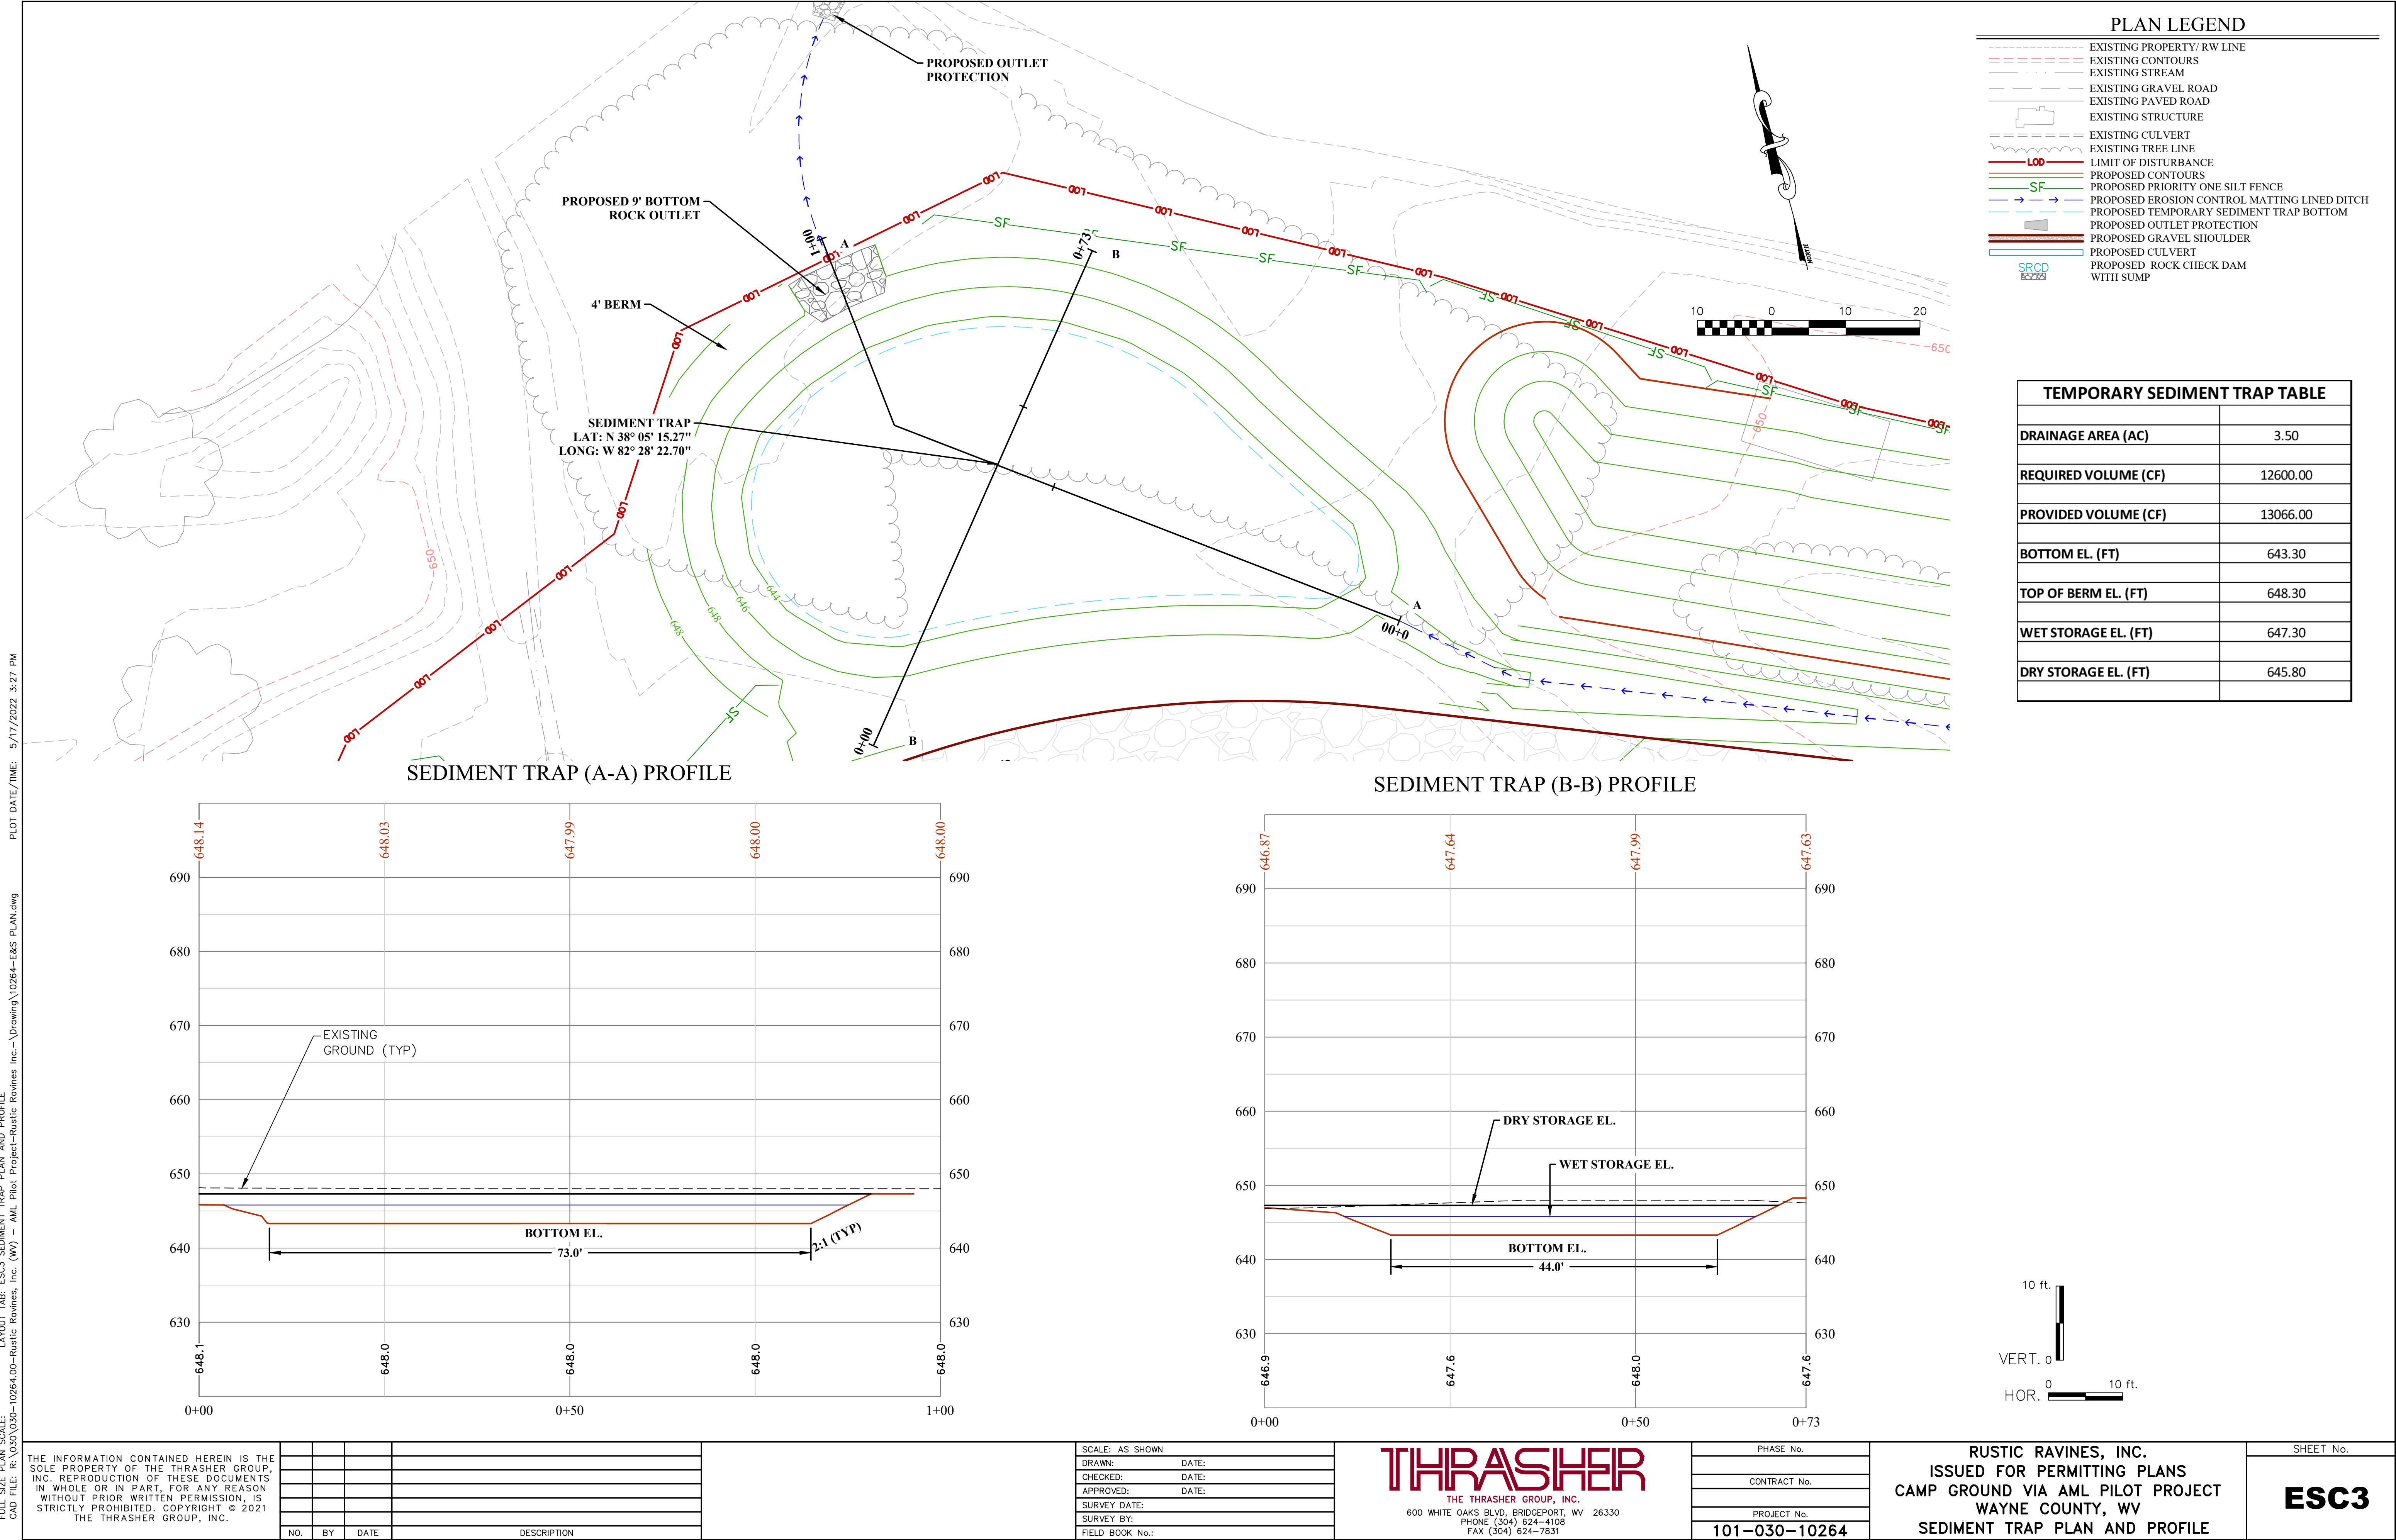

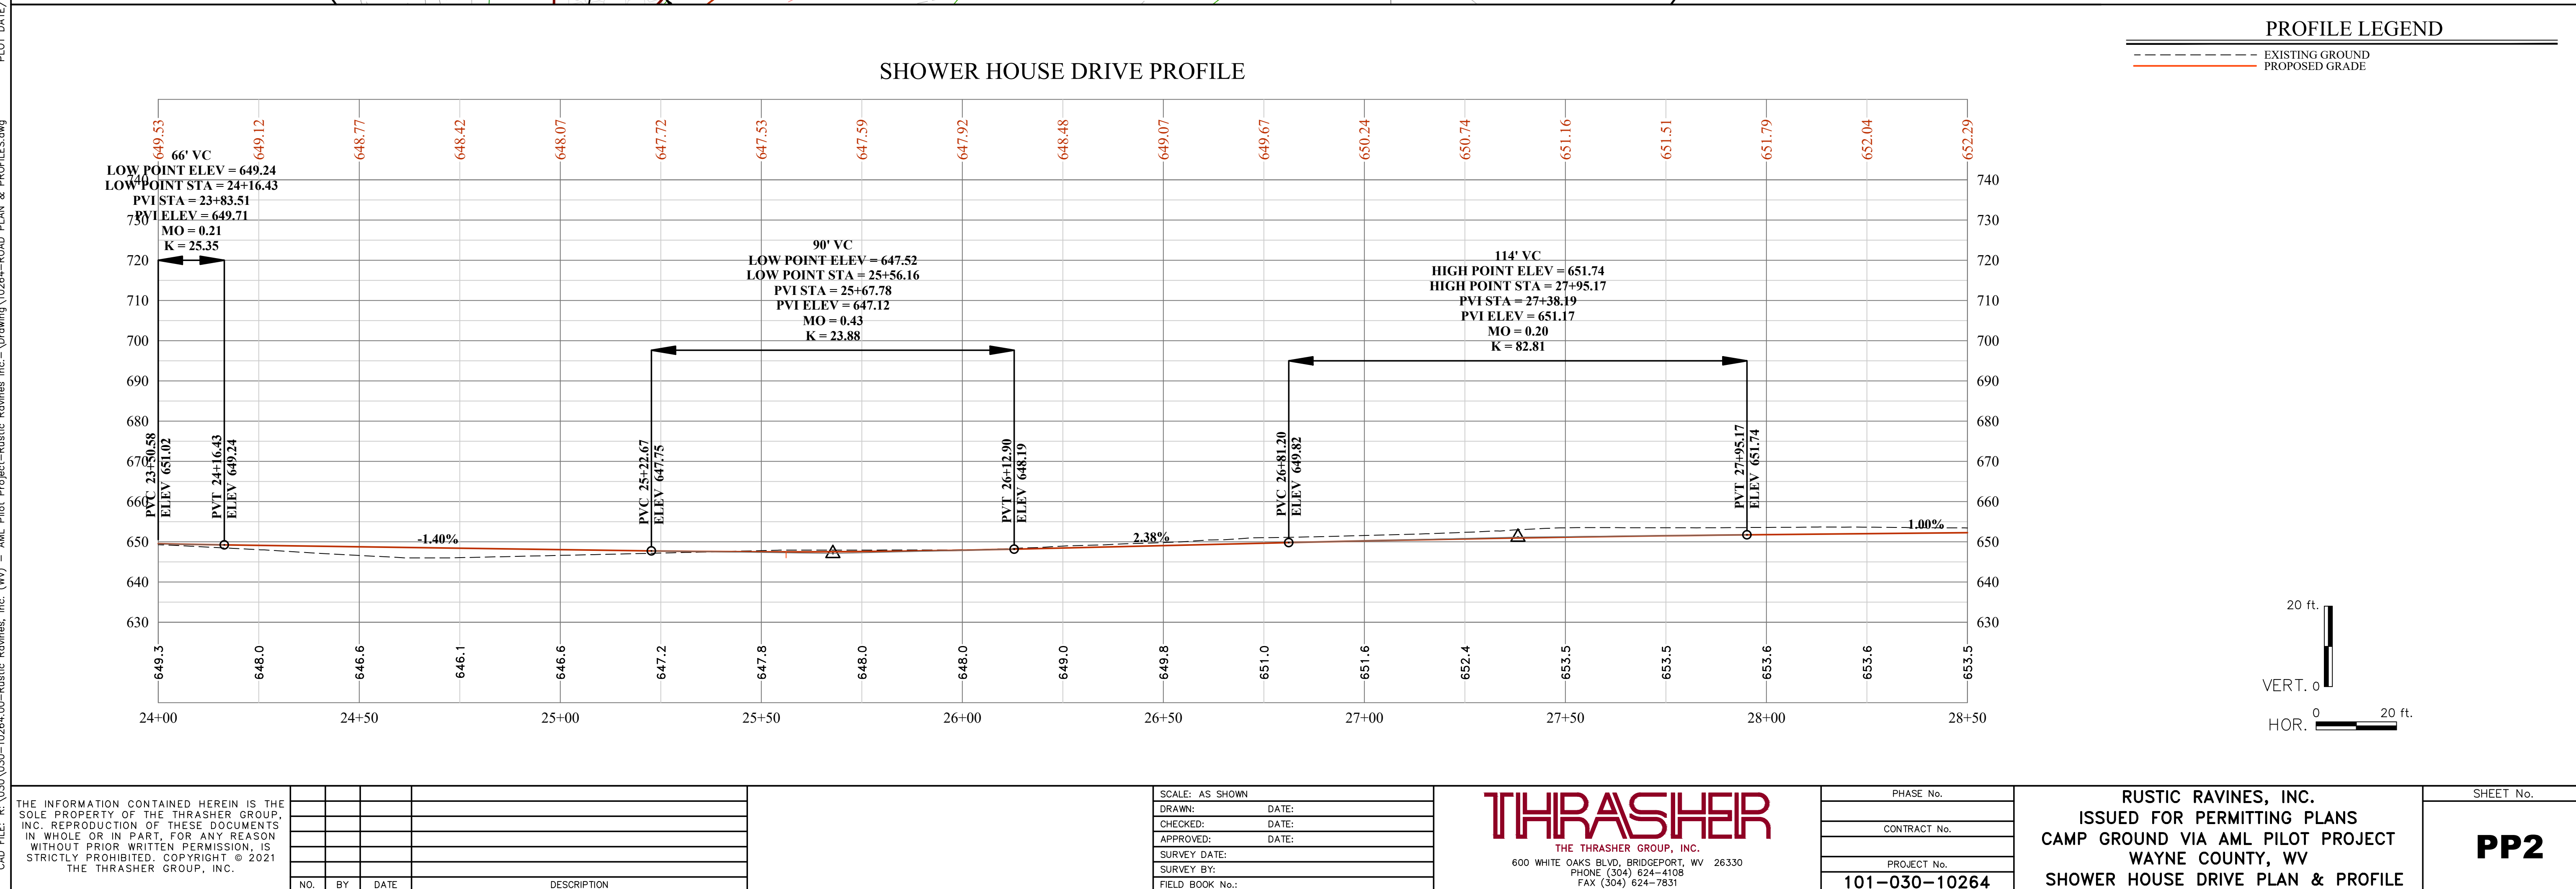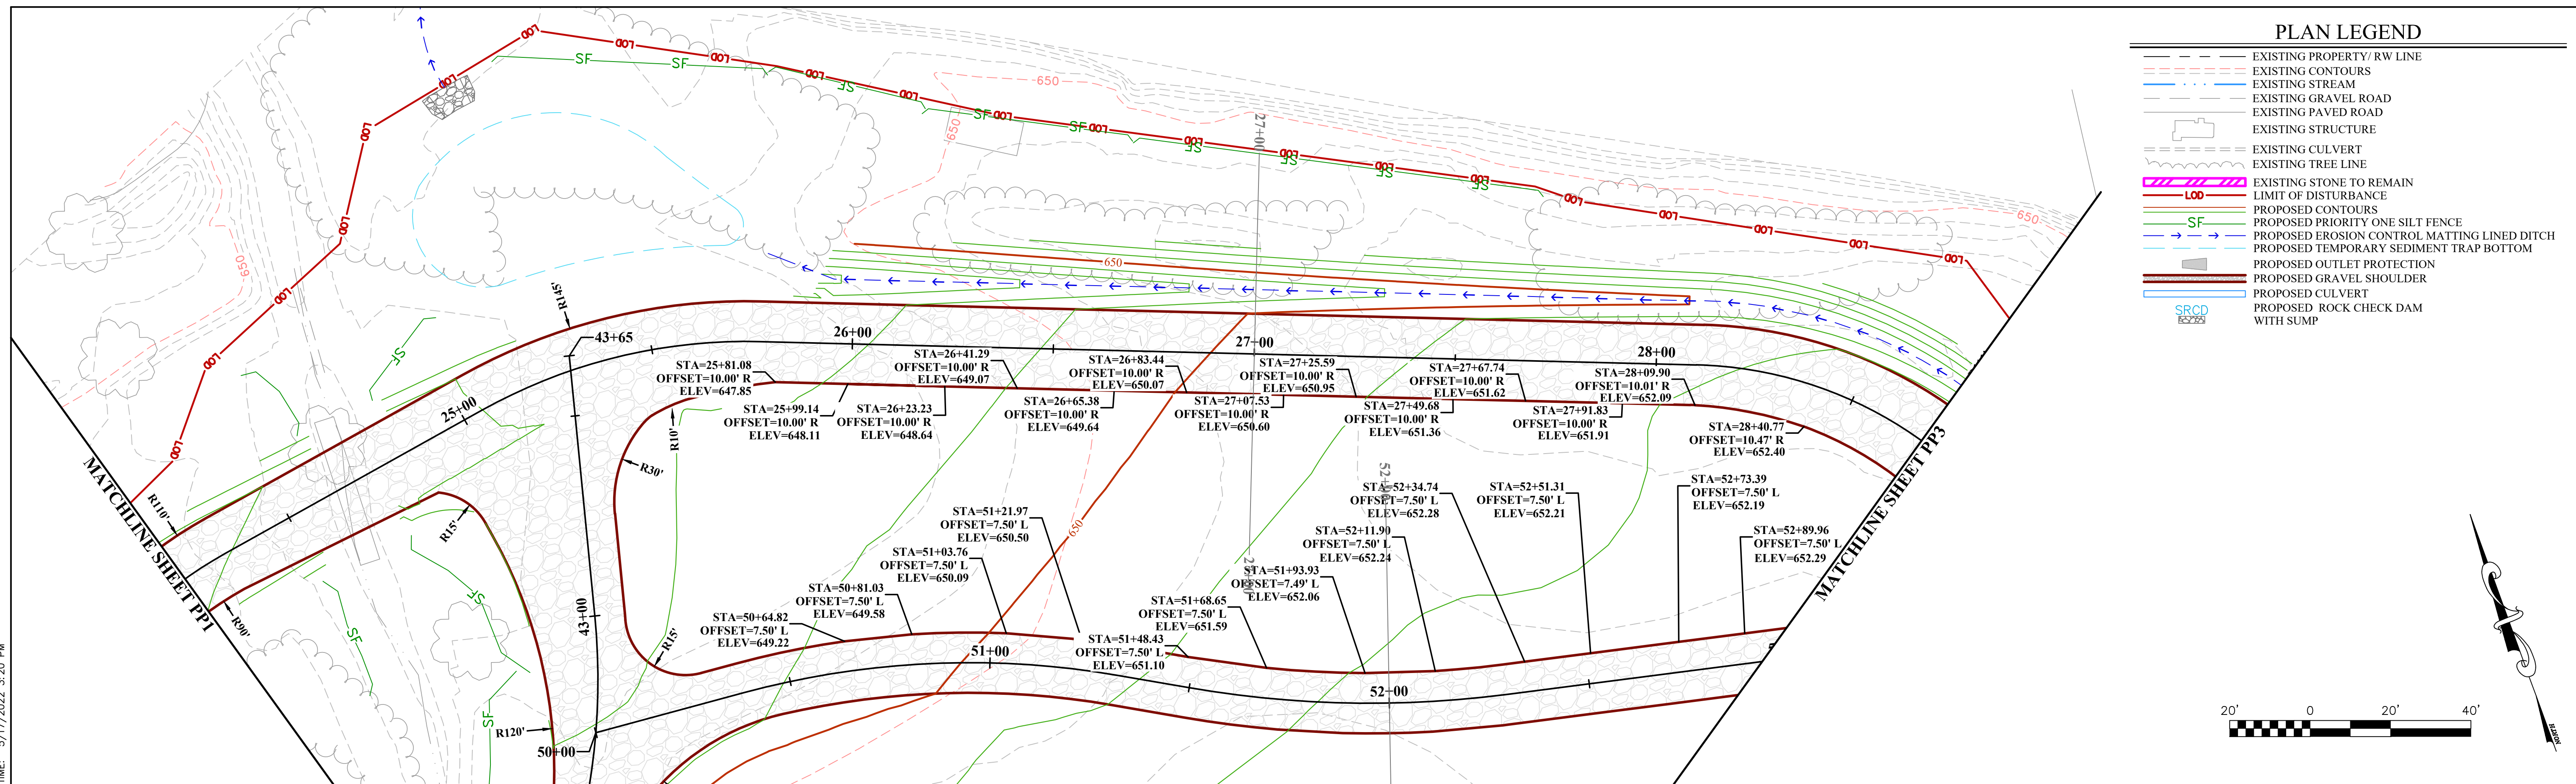

PLOT DATE/TIME: 5/17/2022 3:21 PM

LAYOUT TAB: PP3 SHOWER HOUSE DRIVE PLAN & PROFILE
CADD FILE: R:\030\030-10264-00-10264-00-Road Plan & Profiles.dwg

FULL SIZE PLAN SCALE: 1"=40'

THE INFORMATION CONTAINED HEREIN IS THE SOLE PROPERTY OF THE THRASHER GROUP, INC. REPRODUCTION OF THESE DOCUMENTS IN WHOLE OR IN PART, FOR ANY REASON WITHOUT PRIOR WRITTEN PERMISSION, IS STRICTLY PROHIBITED. COPYRIGHT © 2021 THE THRASHER GROUP, INC.

NO.	BY	DATE	DESCRIPTION

SCALE: AS SHOWN	
DRAWN: DATE:	
CHECKED: DATE:	
APPROVED: DATE:	
SURVEY DATE:	
SURVEY BY:	
FIELD BOOK No.:	

THRASHER
THE THRASHER GROUP, INC.
600 WHITE OAKS BLVD., BRIDGEPORT, WV 26330
PHONE (304) 624-4108
FAX (304) 624-7831


PHASE No.	
CONTRACT No.	
PROJECT No.	
101-030-10264	

RUSTIC RAVINES, INC.
ISSUED FOR PERMITTING PLANS
CAMP GROUND VIA AML PILOT PROJECT
WAYNE COUNTY, WV
SHOWER HOUSE DRIVE PLAN & PROFILE

SHEET No.
PP3

PLAN LEGEND


- EXISTING PROPERTY/ RW LINE
- EXISTING CONTOURS
- EXISTING STREAM
- EXISTING GRAVEL ROAD
- EXISTING PAVED ROAD
- EXISTING STRUCTURE
- EXISTING CULVERT
- EXISTING TREE LINE
- EXISTING STONE TO REMAIN
- LIMIT OF DISTURBANCE
- PROPOSED CONTOURS
- PROPOSED PRIORITY ONE SILT FENCE
- PROPOSED EROSION CONTROL MATTING LINED DITCH
- PROPOSED TEMPORARY SEDIMENT TRAP BOTTOM
- PROPOSED OUTLET PROTECTION
- PROPOSED GRAVEL SHOULDER
- PROPOSED CULVERT
- PROPOSED ROCK CHECK DAM WITH SUMP

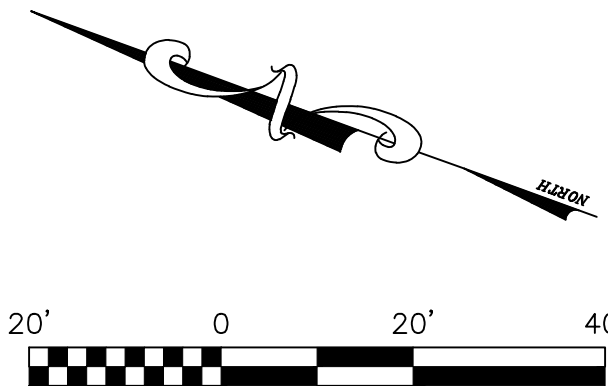

SHOWER HOUSE DRIVE PROFILE

PROFILE LEGEND




- EXISTING GROUND
- PROPOSED GRADE

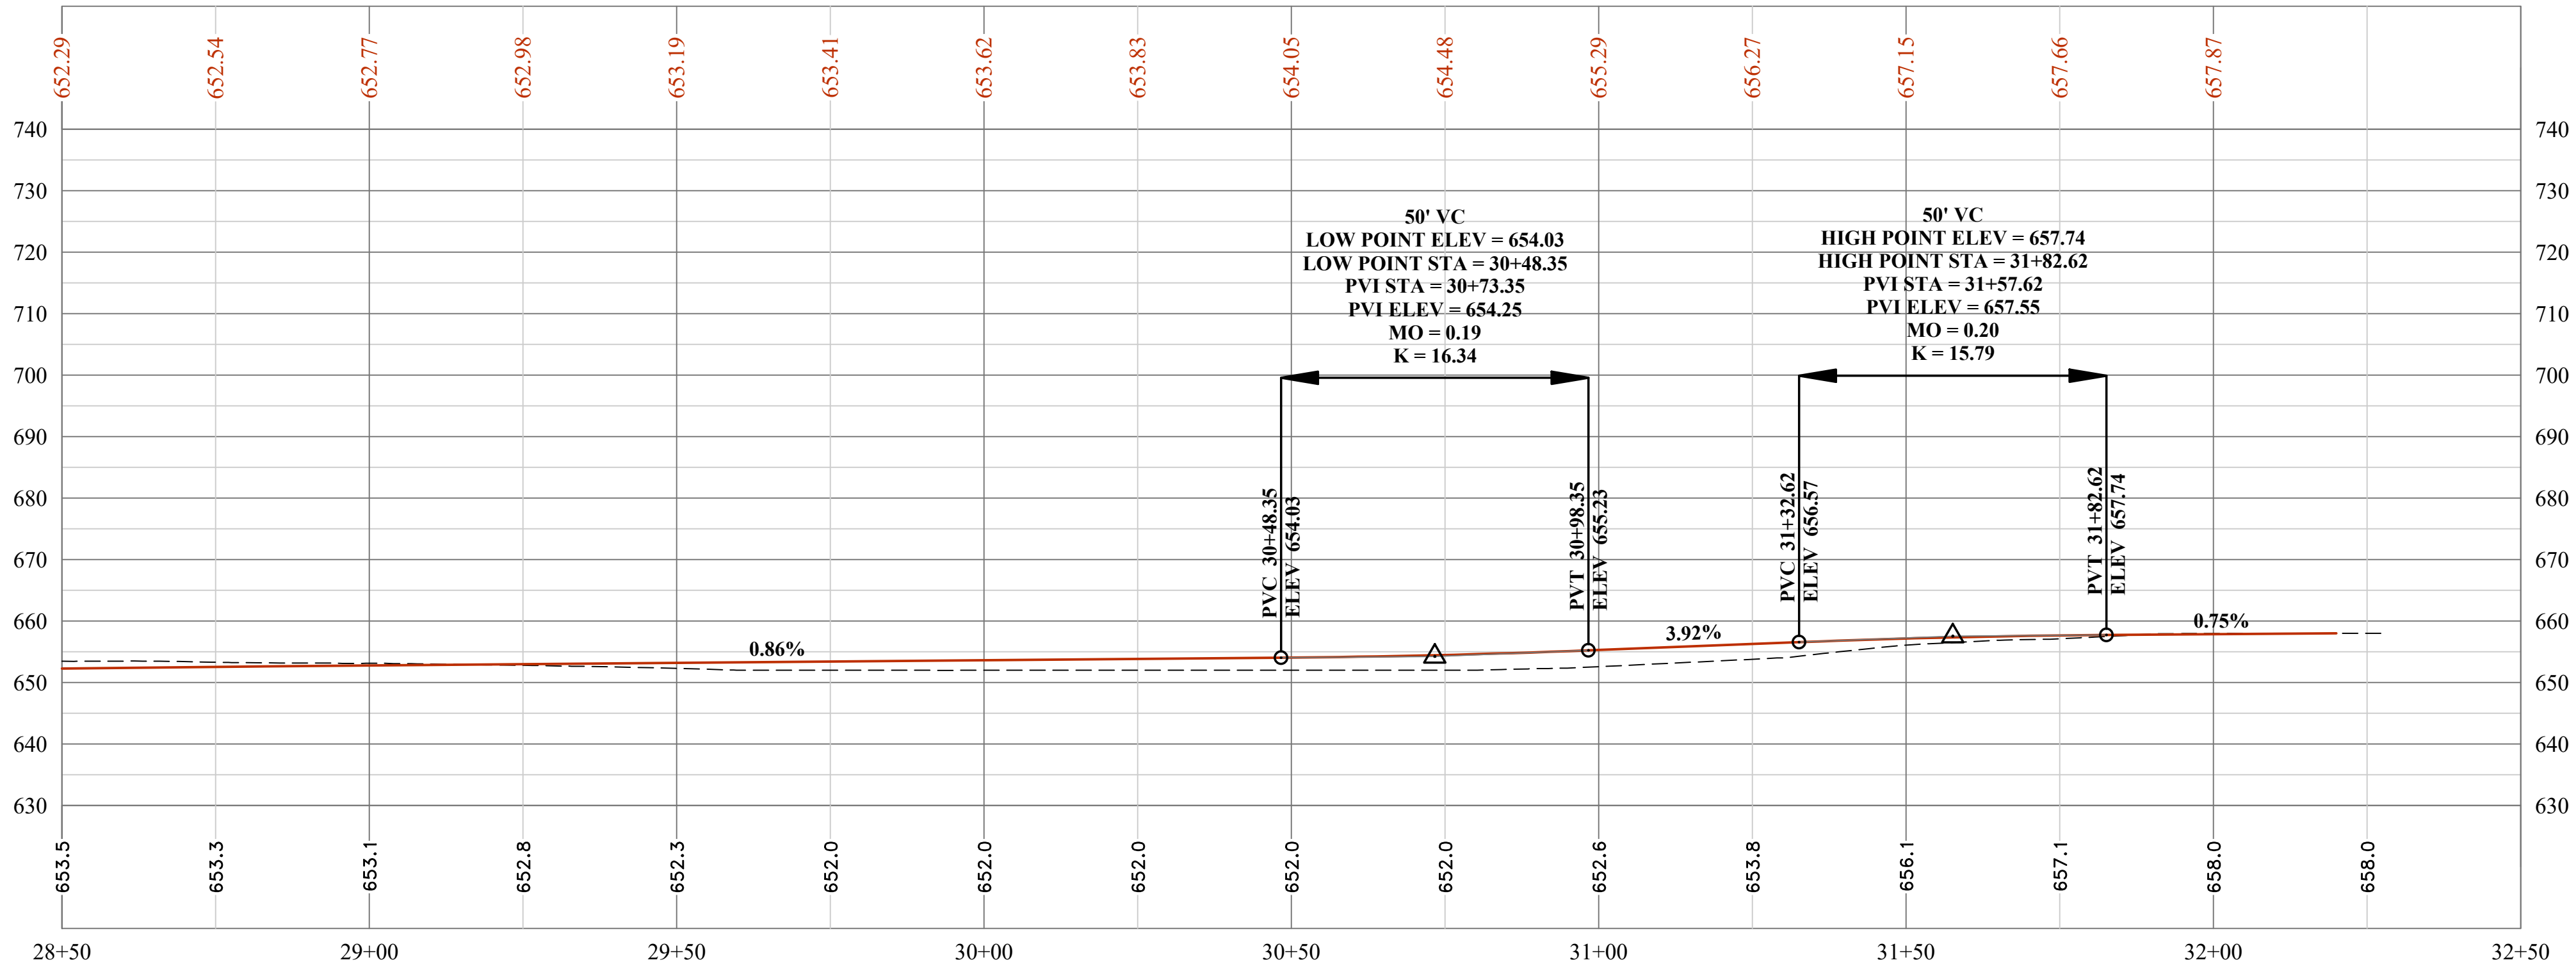

PLOT DATE/TIME: 5/17/2022 3:21 PM

LAYOUT TAB: PP4 WINEV DRIVE PLAN & PROFILE
CAD FILE: R:\030\030-10264-00-Rustic Ravines, Inc. (WV) - AML Pilot Project-Rustic Ravines, Inc. - Drawing\10264-ROAD PLAN & PROFILES.dwg

FULL SIZE PLAN SCALE:
1"=40'

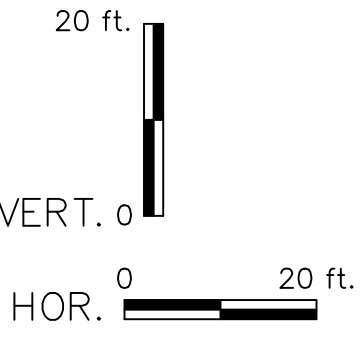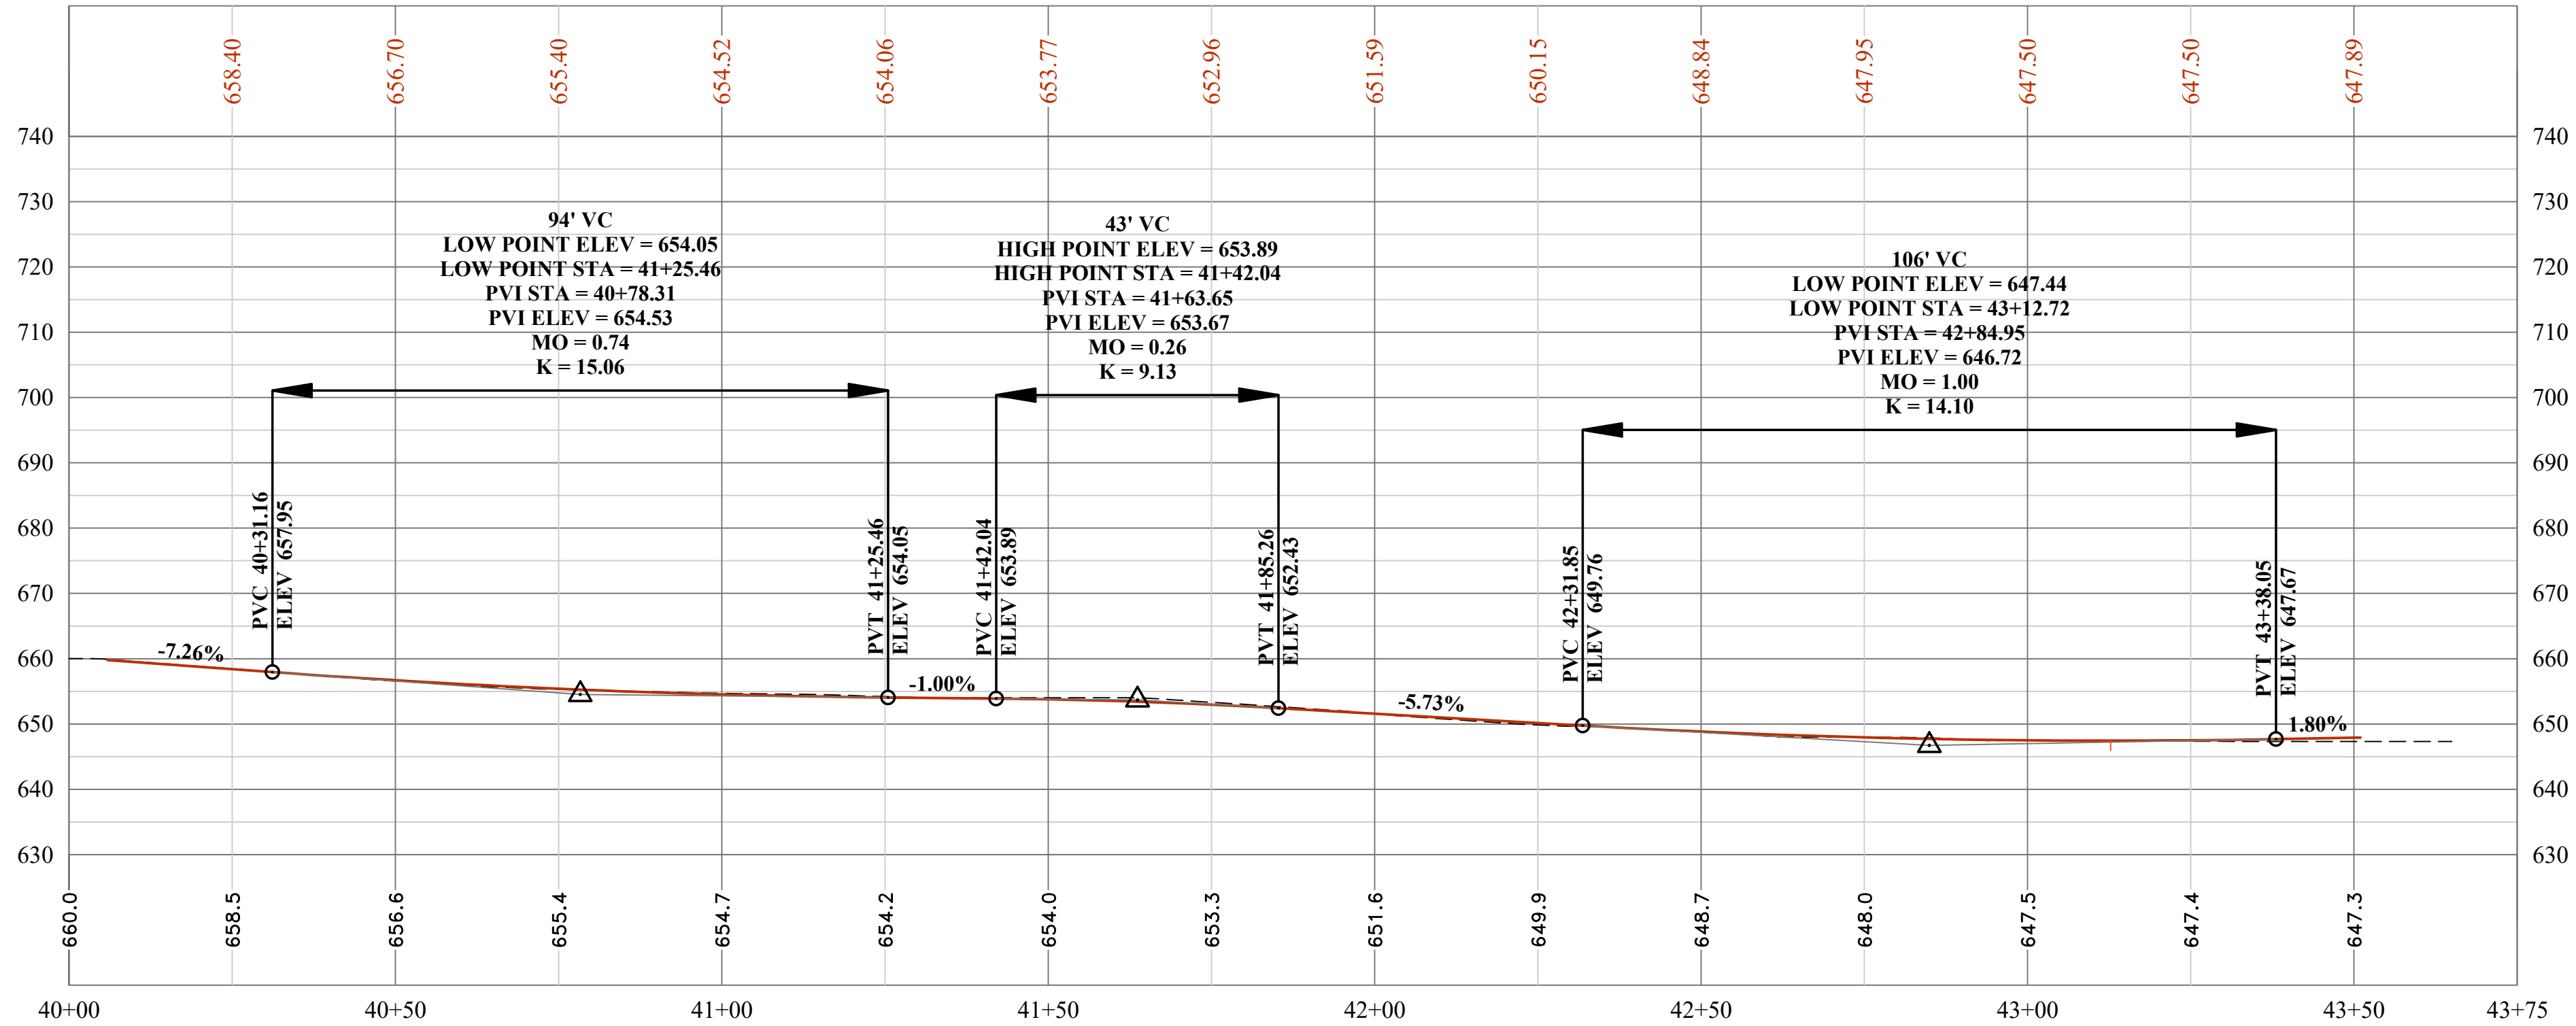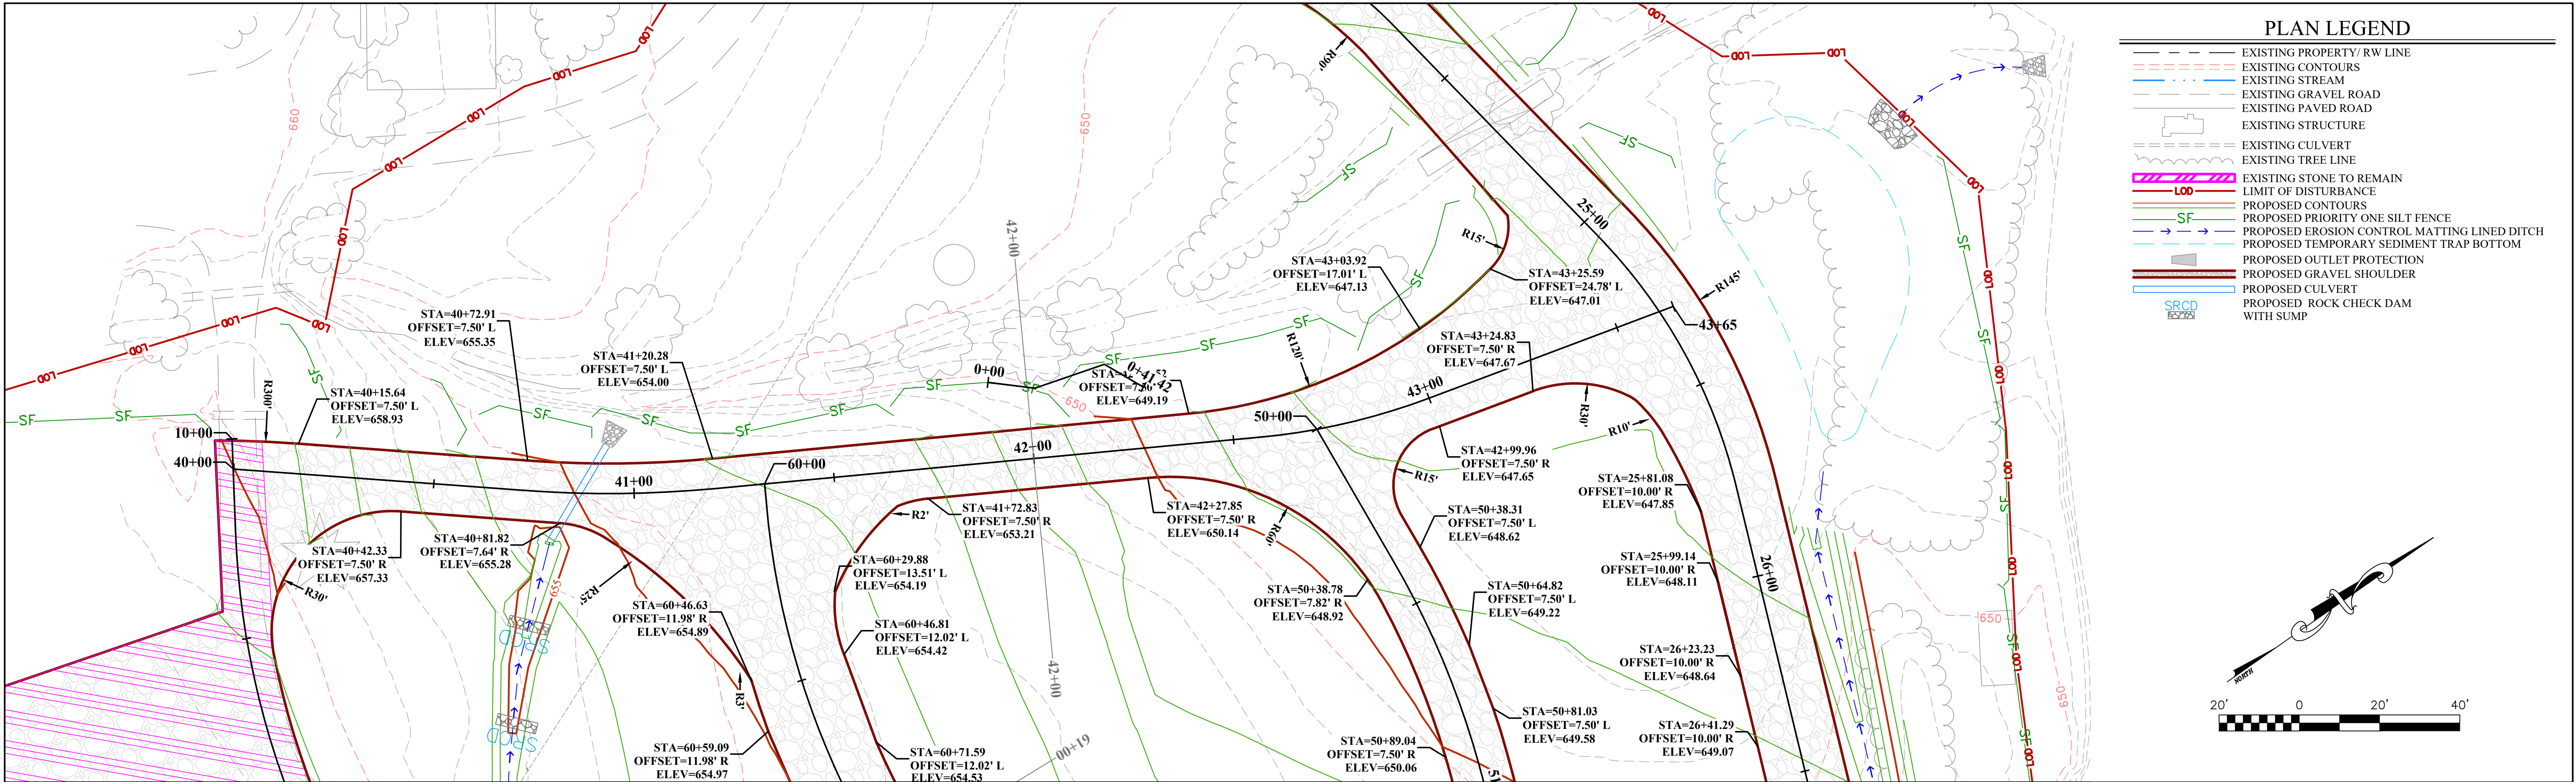

THE INFORMATION CONTAINED HEREIN IS THE SOLE PROPERTY OF THE THRASHER GROUP, INC. REPRODUCTION OF THESE DOCUMENTS IN WHOLE OR IN PART, FOR ANY REASON WITHOUT PRIOR WRITTEN PERMISSION, IS STRICTLY PROHIBITED. COPYRIGHT © 2021 THE THRASHER GROUP, INC.

NO.	BY	DATE	DESCRIPTION

SCALE: AS SHOWN	DATE:
DRAWN:	DATE:
CHECKED:	DATE:
APPROVED:	DATE:
SURVEY DATE:	
SURVEY BY:	
FIELD BOOK No.:	

THRASHER
THE THRASHER GROUP, INC.
600 WHITE OAKS BLVD., BRIDGEPORT, WV 26330
PHONE (304) 624-4108
FAX (304) 624-7831

PHASE No.
CONTRACT No.
PROJECT No.
101-030-10264

RUSTIC RAVINES, INC.
ISSUED FOR PERMITTING PLANS
CAMP GROUND VIA AML PILOT PROJECT
WAYNE COUNTY, WV
WINEV DRIVE PLAN & PROFILE

SHEET No.
PP4

PLOT DATE/TIME: 5/17/2022 3:22 PM

LAYOUT TAB: PP6 CENTER DRIVE PLAN & PROFILE
CAD FILE: R:\030\030-10264-00-10264-00-Road Plan & Profiles.dwg
FULL SIZE PLAN SCALE: 1"=40'

THE INFORMATION CONTAINED HEREIN IS THE SOLE PROPERTY OF THE THRASHER GROUP, INC. REPRODUCTION OF THESE DOCUMENTS IN WHOLE OR IN PART, FOR ANY REASON WITHOUT PRIOR WRITTEN PERMISSION, IS STRICTLY PROHIBITED. COPYRIGHT © 2021 THE THRASHER GROUP, INC.

NO.	BY	DATE	DESCRIPTION


SCALE: AS SHOWN	
DRAWN: DATE:	
CHECKED: DATE:	
APPROVED: DATE:	
SURVEY DATE:	
SURVEY BY:	
FIELD BOOK No.:	

THRASHER
THE THRASHER GROUP, INC.
600 WHITE OAKS BLVD, BRIDGEPORT, WV 26330
PHONE (304) 624-4108
FAX (304) 624-7831


PHASE No.	
CONTRACT No.	
PROJECT No.	
101-030-10264	

RUSTIC RAVINES, INC.
ISSUED FOR PERMITTING PLANS
CAMP GROUND VIA AML PILOT PROJECT
WAYNE COUNTY, WV
CENTER DRIVE PLAN & PROFILE

SHEET No.
PP6

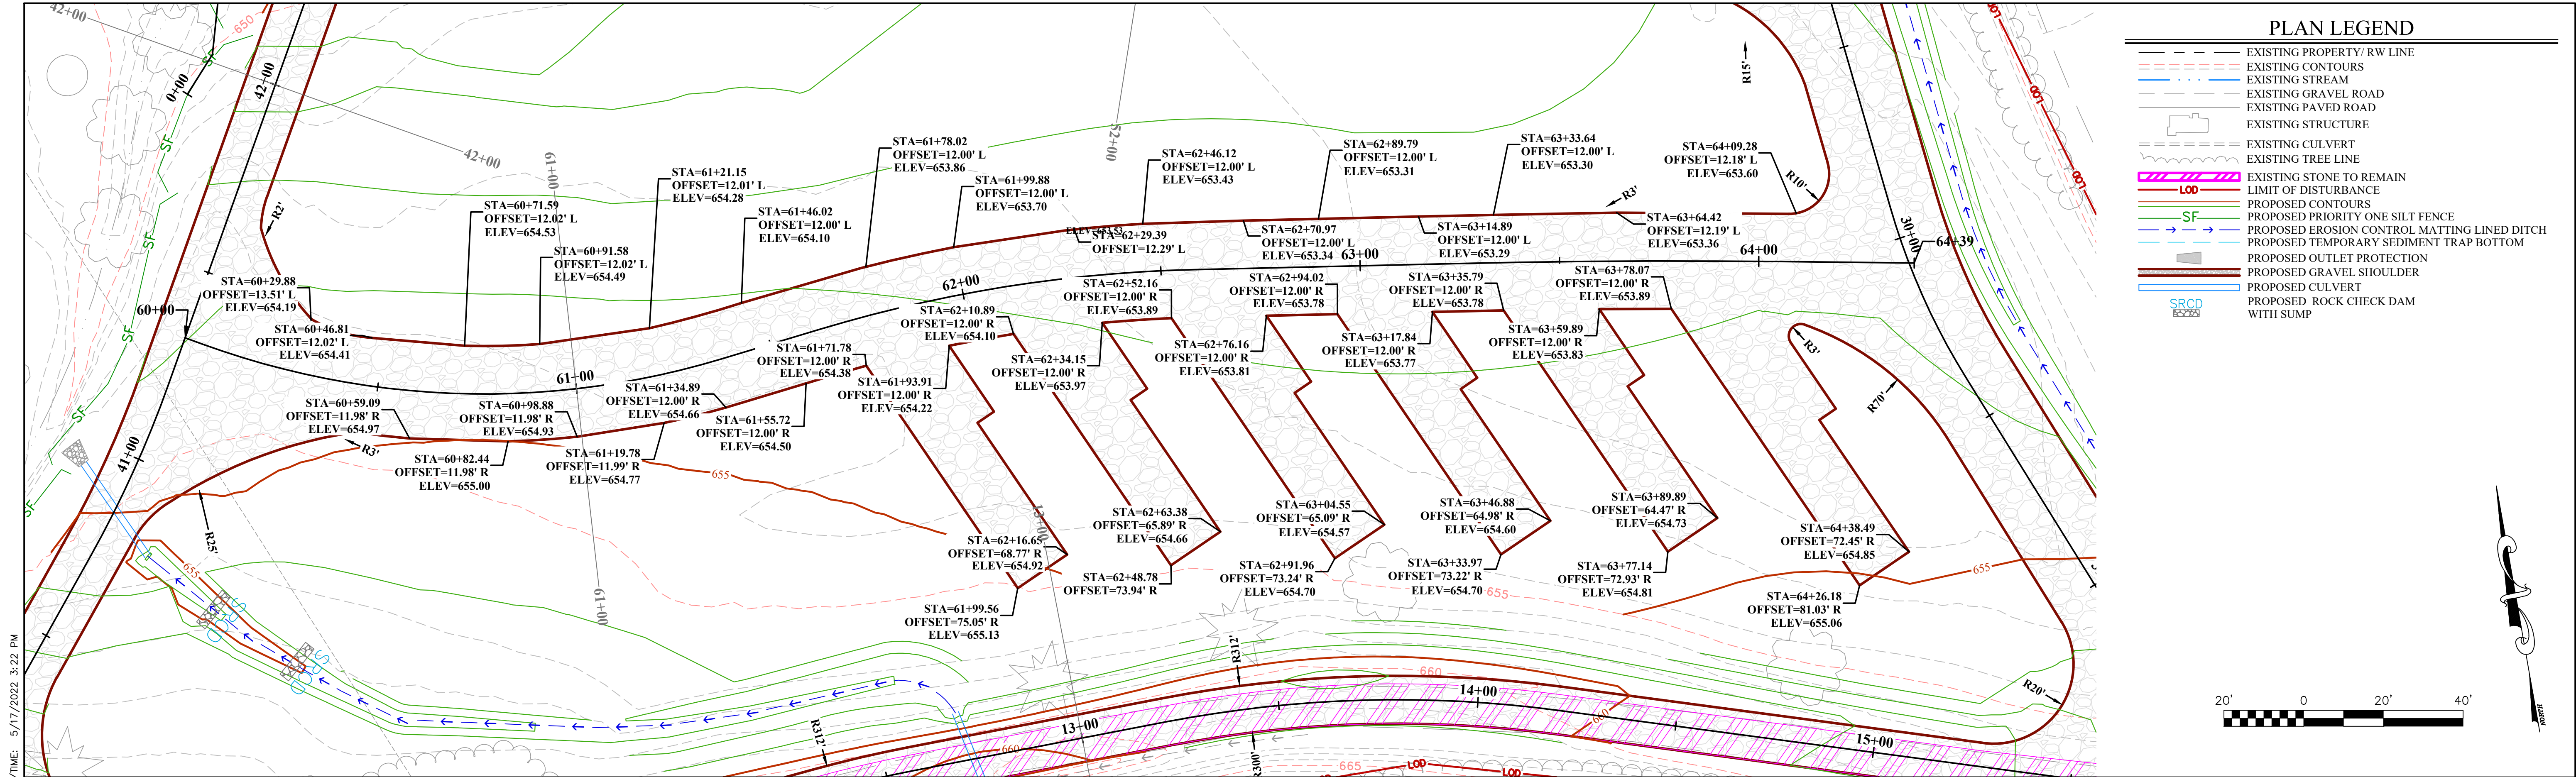

CENTER DRIVE PROFILE

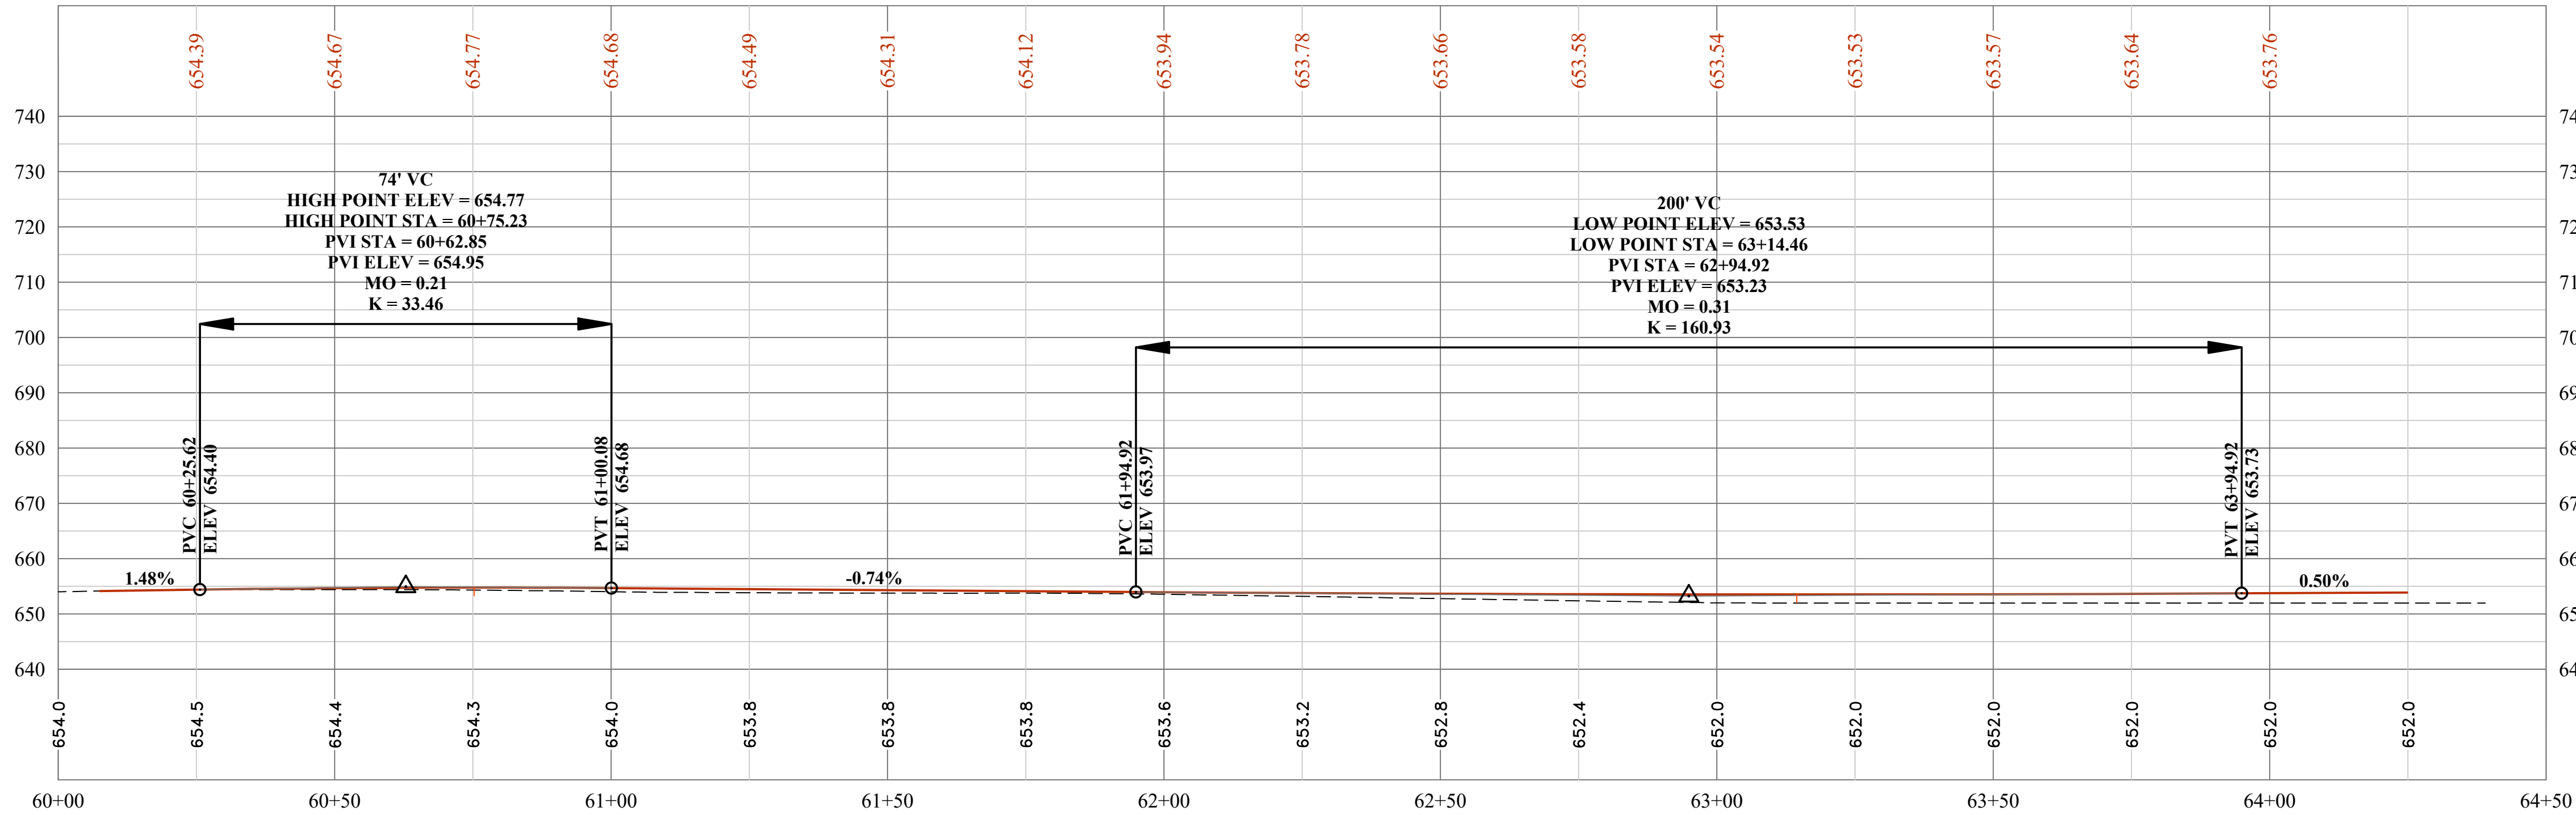

PLOT DATE/TIME: 5/17/2022 3:22 PM

LAYOUT TAB: PP7 EXIT DRIVE PLAN & PROFILE
CAD FILE: R:\030\030-10264-00-Rustic Ravines Inc.-\Drawing\0264-ROAD PLAN & PROFILES.dwg

THE INFORMATION CONTAINED HEREIN IS THE SOLE PROPERTY OF THE THRASHER GROUP, INC. REPRODUCTION OF THESE DOCUMENTS IN WHOLE OR IN PART, FOR ANY REASON WITHOUT PRIOR WRITTEN PERMISSION, IS STRICTLY PROHIBITED. COPYRIGHT © 2021 THE THRASHER GROUP, INC.

NO.	BY	DATE	DESCRIPTION

SCALE: AS SHOWN	
DRAWN: DATE:	
CHECKED: DATE:	
APPROVED: DATE:	
SURVEY DATE:	
SURVEY BY:	
FIELD BOOK No.:	


THRASHER

THE THRASHER GROUP, INC.
600 WHITE OAKS BLVD., BRIDGEPORT, WV 26330
PHONE (304) 624-4108
FAX (304) 624-7831

PHASE No.
CONTRACT No.
PROJECT No.
101-030-10264

RUSTIC RAVINES, INC.
ISSUED FOR PERMITTING PLANS
CAMP GROUND VIA AML PILOT PROJECT
WAYNE COUNTY, WV
EXIT DRIVE PLAN & PROFILE

SHEET No.
PP7

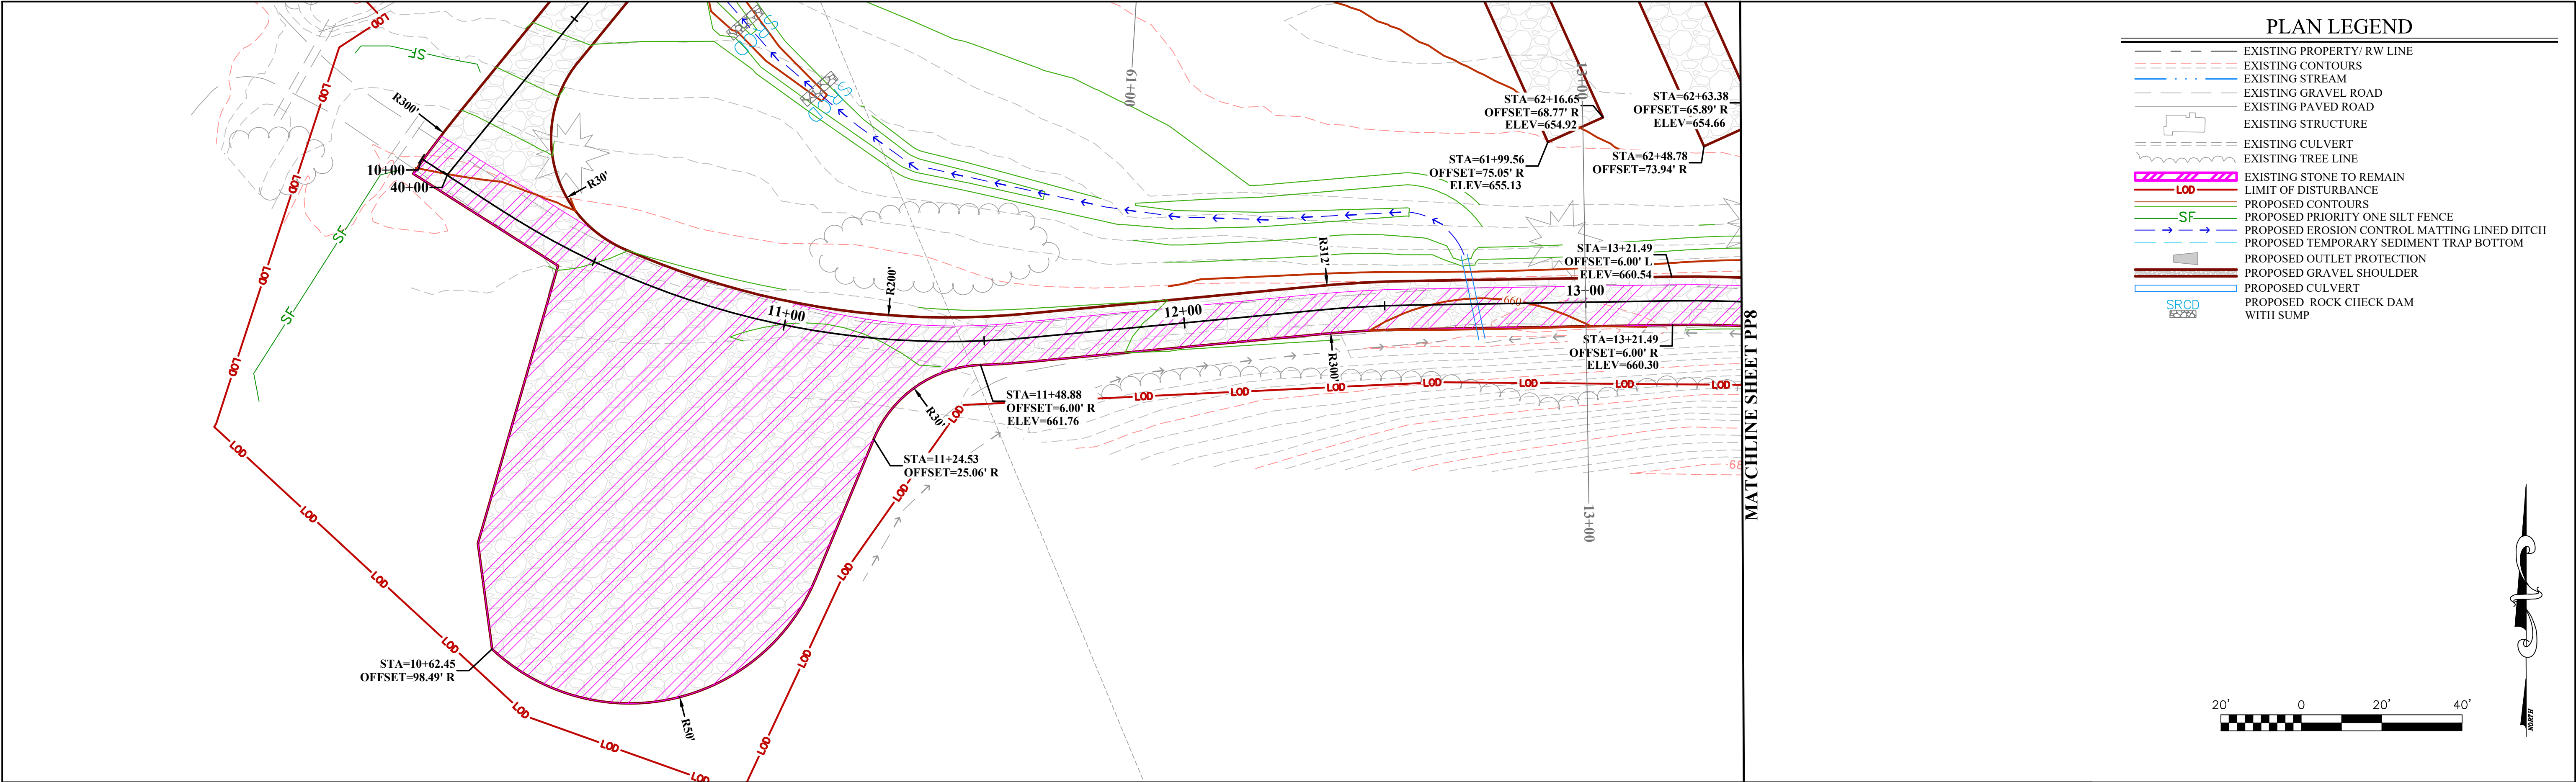

EXIT DRIVE PROFILE

44' VC
LOW POINT ELEV = 659.99
LOW POINT STA = 10+06.32
PVI STA = 10+28.28
PVI ELEV = 660.34
MO = 0.07
K = 32.90

77' VC
HIGH POINT ELEV = 662.04
HIGH POINT STA = 11+10.84
PVI STA = 10+99.66
PVI ELEV = 662.44
MO = 0.44
K = 16.89

91' VC
LOW POINT ELEV = 659.97
LOW POINT STA = 12+73.56
PVI STA = 12+77.14
PVI ELEV = 659.58
MO = 0.40
K = 25.84

660.0

660.1

660.9

661.2

661.7

661.8

661.3

660.7

660.8

660.7

660.0

660.0

660.0

660.6

659.89

660.34

660.98

661.66

662.01

661.98

661.63

661.23

660.82

660.42

660.08

659.97

660.11

660.48

1.60%

2.94%

-1.61%

PVC 10+06.32
ELEV 659.99


PVT 10+50.24
ELEV 660.99

PVC 10+61.24
ELEV 661.31

PVT 11+38.08
ELEV 661.82

PVC 12+31.89
ELEV 660.31

PVT 13+22.40
ELEV 660.43

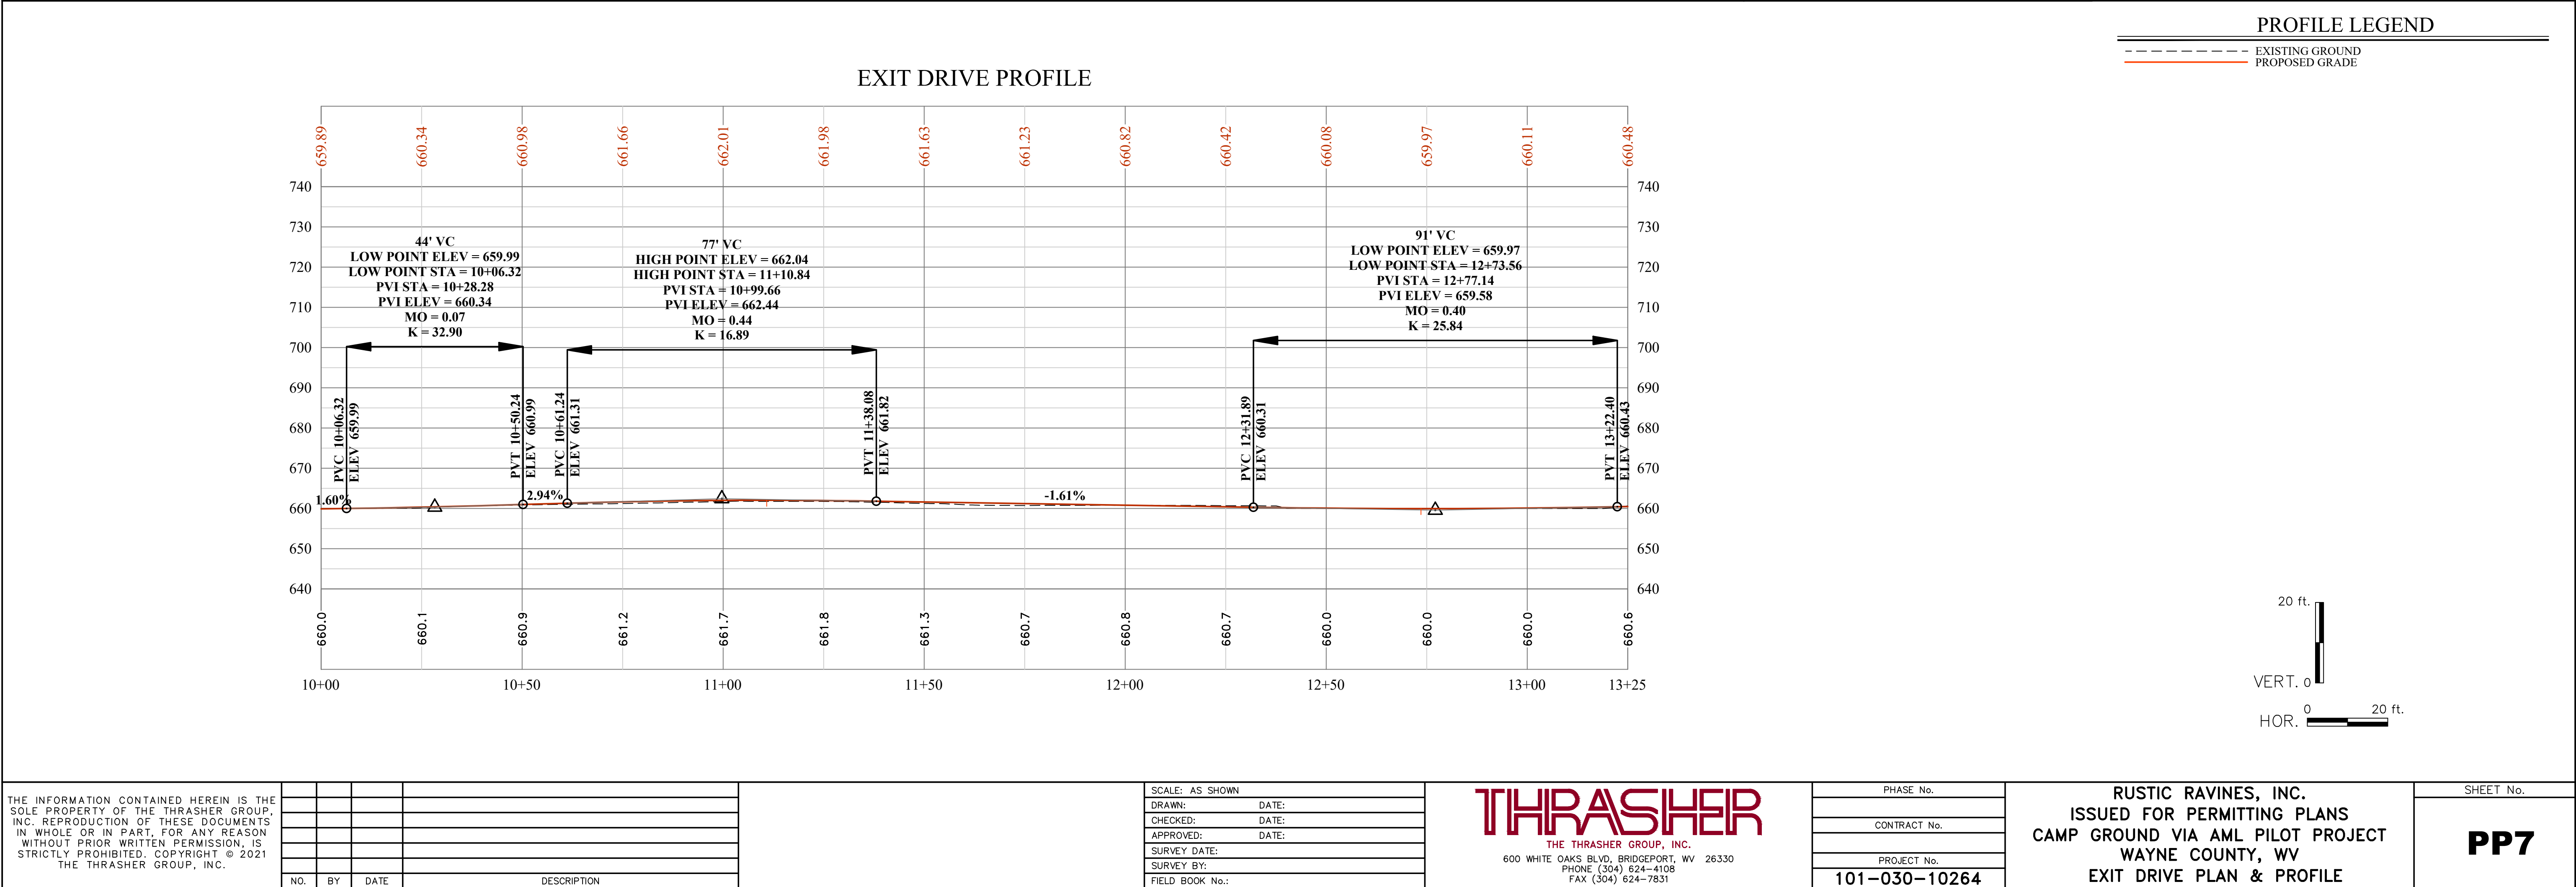

20'

0

20'

40'

NORTH

PLOT DATE/TIME: 5/17/2022 3:23 PM

LAYOUT TAB: PP8 EXIT DRIVE PLAN & PROFILE
CAD FILE: R:\030\030-10264-00-Rustic Ravines Inc. - AML Pilot Project-Rustic Ravines Inc. - Drawing\10264-ROAD PLAN & PROFILES.dwg

FULL SIZE PLAN SCALE:

THE INFORMATION CONTAINED HEREIN IS THE SOLE PROPERTY OF THE THRASHER GROUP, INC. REPRODUCTION OF THESE DOCUMENTS IN WHOLE OR IN PART, FOR ANY REASON WITHOUT PRIOR WRITTEN PERMISSION, IS STRICTLY PROHIBITED. COPYRIGHT © 2021 THE THRASHER GROUP, INC.

NO.	BY	DATE	DESCRIPTION

SCALE: AS SHOWN	
DRAWN: DATE:	
CHECKED: DATE:	
APPROVED: DATE:	
SURVEY DATE:	
SURVEY BY:	
FIELD BOOK No.:	


THRASHER

THE THRASHER GROUP, INC.
600 WHITE OAKS BLVD., BRIDGEPORT, WV 26330
PHONE (304) 624-4108
FAX (304) 624-7831


PHASE No.
CONTRACT No.
PROJECT No.
101-030-10264

RUSTIC RAVINES, INC.
ISSUED FOR PERMITTING PLANS
CAMP GROUND VIA AML PILOT PROJECT
WAYNE COUNTY, WV
EXIT DRIVE PLAN & PROFILE

SHEET No.
PP8

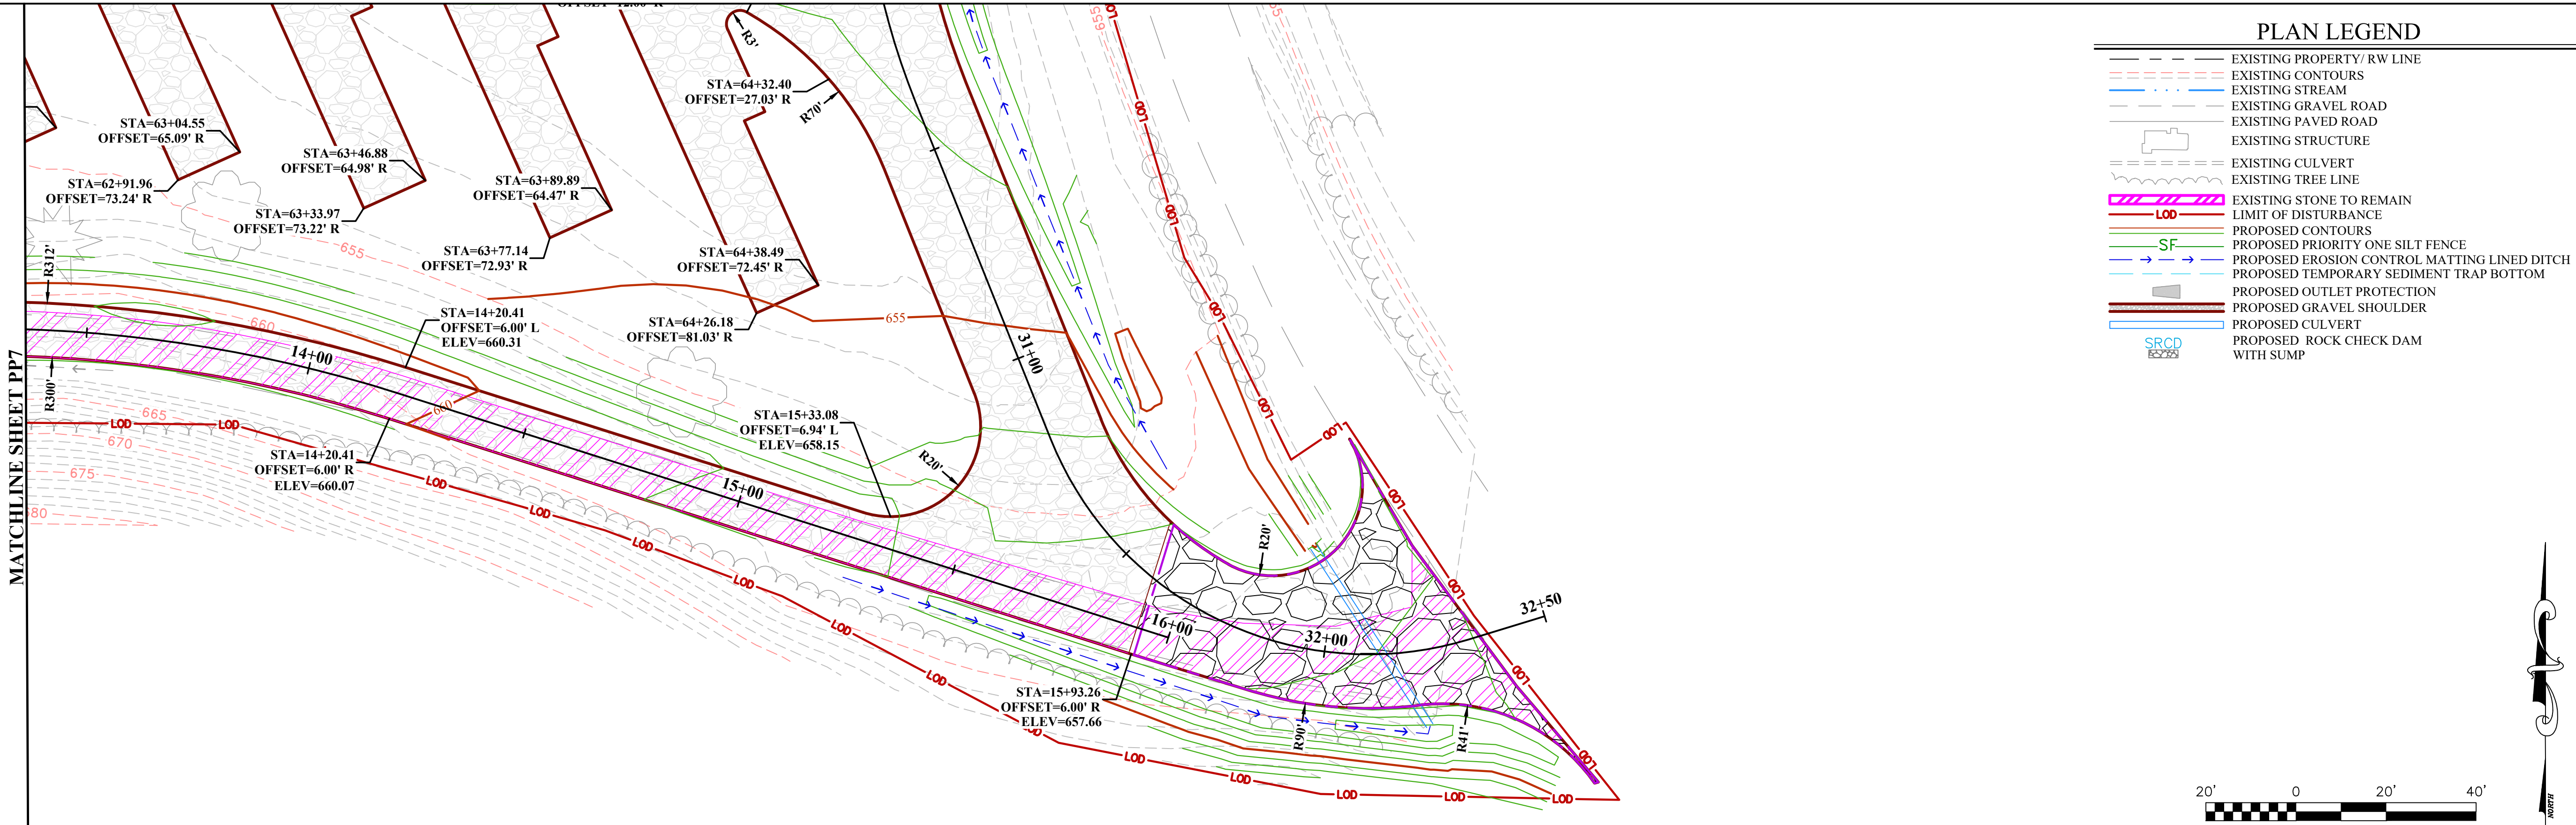

EXIT DRIVE PROFILE

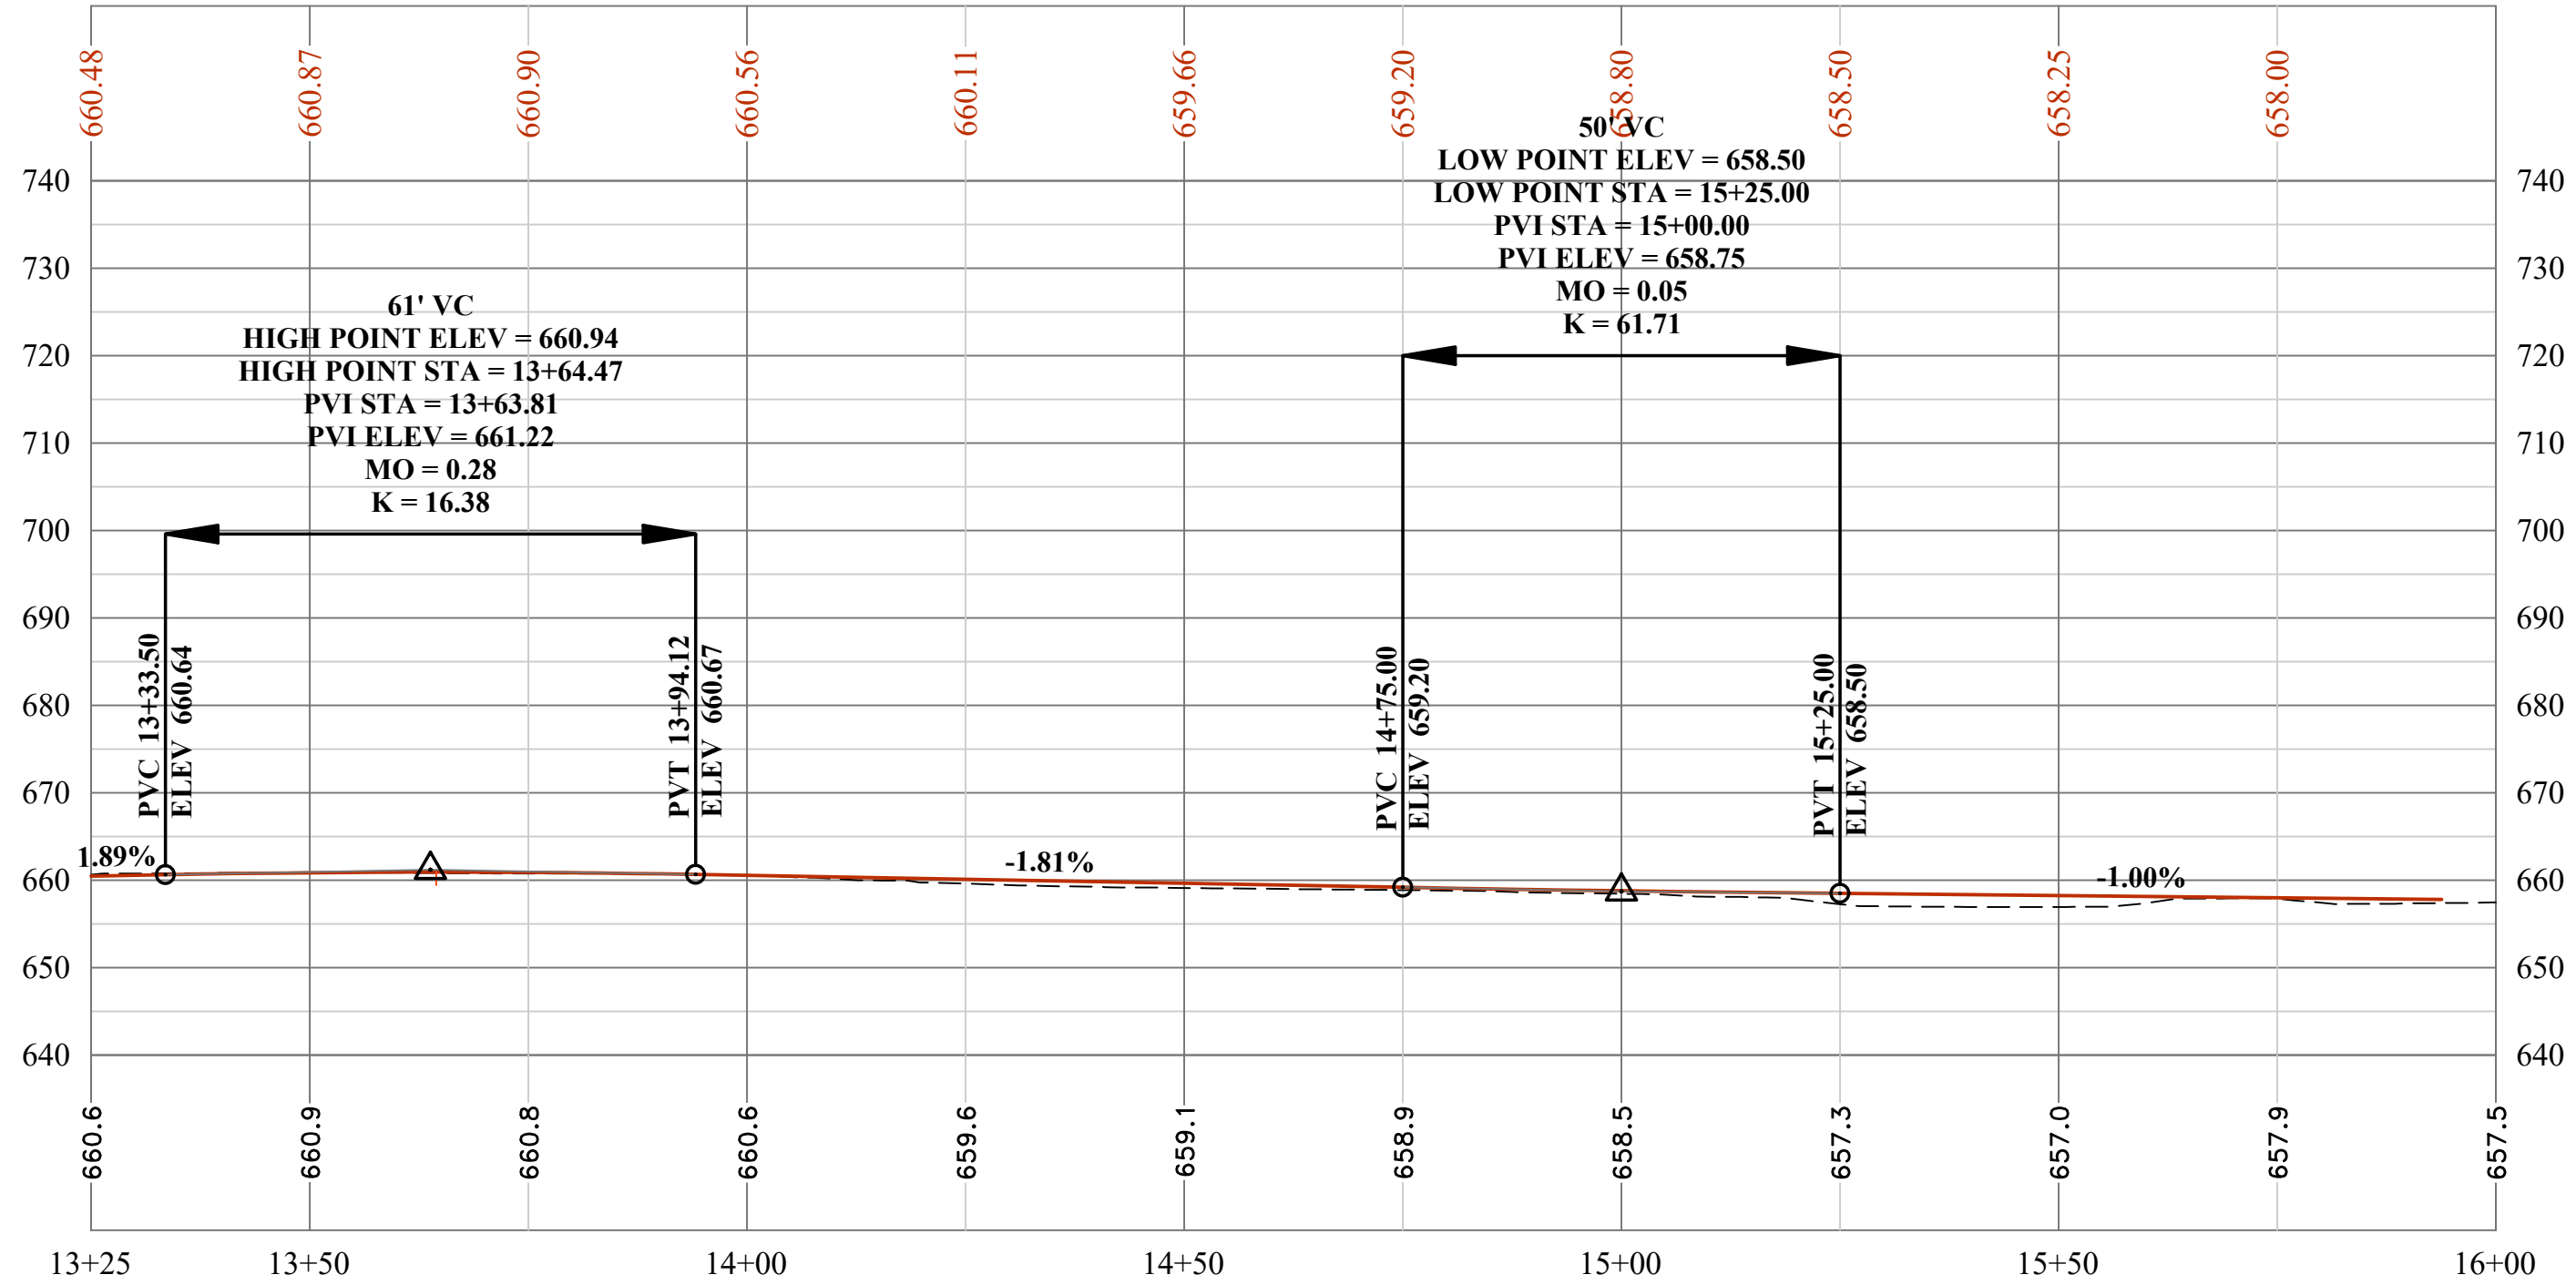

PLOT DATE/TIME: 6/8/2022 4:10 PM

LAYOUT TAB: U1 UTILITY PLAN
CAD FILE: R:\030\030-10264-00-Rustic Ravines, Inc. (WV) - AML Pilot Project-Rustic Ravines, Inc. (WV) - Option #2.dwg

THE INFORMATION CONTAINED HEREIN IS THE SOLE PROPERTY OF THE THRASHER GROUP, INC. REPRODUCTION OF THESE DOCUMENTS IN WHOLE OR IN PART, FOR ANY REASON WITHOUT PRIOR WRITTEN PERMISSION, IS STRICTLY PROHIBITED. COPYRIGHT © 2021 THE THRASHER GROUP, INC.

NO.	BY	DATE	DESCRIPTION
1	JH	6.8.2022	CLARIFICATION OF AEP RESPONSIBILITIES

NO.	BY	DATE	DESCRIPTION

SCALE: AS SHOWN	DATE:
DRAWN:	DATE:
CHECKED:	DATE:
APPROVED:	DATE:
SURVEY DATE:	
SURVEY BY:	
FIELD BOOK No.:	

THRASHER

THE THRASHER GROUP, INC.

600 WHITE OAKS BLVD., BRIDGEPORT, WV 26330
PHONE (304) 624-4108
FAX (304) 624-7831

PHASE No.
CONTRACT No.
PROJECT No.
101-030-10264

RUSTIC RAVINES, INC.
ISSUED FOR PERMITTING PLANS
CAMP GROUND VIA AML PILOT PROJECT
WAYNE COUNTY, WV
UTILITY PLAN


SHEET No.
U1

PLAN LEGEND


- EXISTING ZIP LINE
- EXISTING CONTOURS
- EXISTING STREAM
- EXISTING OVERHEAD ELECTRIC LINE
- EXISTING UTILITY POLE
- EXISTING GRAVEL ROAD
- EXISTING PAVED ROAD
- EXISTING STRUCTURE
- EXISTING CULVERT
- EXISTING TREE LINE
- EXISTING STONE TO REMAIN
- LIMIT OF DISTURBANCE
- PROPOSED CONTOURS
- PROPOSED PRIORITY ONE SILT FENCE
- PROPOSED EROSION CONTROL MATTING LINED DITCH
- PROPOSED OUTLET PROTECTION
- PROPOSED GRAVEL SHOULDER
- PROPOSED CULVERT
- PROPOSED ROCK CHECK DAM WITH SUMP
- PROPOSED STACKED COMPOST FILTER SOCK
- PROPOSED 2" & 3" SERVICE WATERLINE
- PROPOSED UNDERGROUND ELECTRIC
- PROPOSED OVERHEAD ELECTRIC
- PROPOSED ELECTRICAL PEDESTAL BOX
- PROPOSED ELECTRICAL QUARTZITE BOX
- PROPOSED YARD HYDRANT
- PROPOSED WATER VALVE
- PROPOSED PRESSURE VALVE WITH STUB OUT
- PROPOSED WATER METER

NOTES

- DURING WATERLINE AND CULVERT INSTALLATION, A PUMP AROUND SHALL BE INSTALLED UNLESS INSTALLATION IS CONDUCTED DURING DRY CONDITIONS. (FOR PUMP AROUND DETAIL SEE SHEET D3)

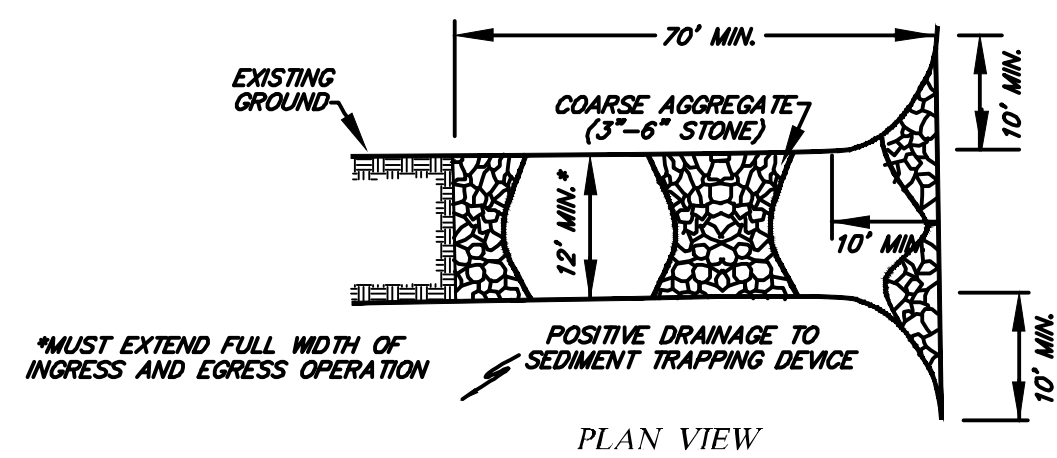

STABILIZED CONSTRUCTION ENTRANCE
NOT TO SCALE

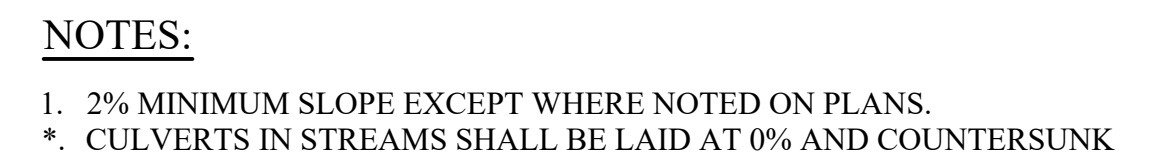

PROPOSED CULVERT INSTALLATION
NOT TO SCALE



TRACKING CONSTRUCTED SLOPE
NOT TO SCALE



THE INFORMATION CONTAINED HEREIN IS THE
SOLE PROPERTY OF THE THRASHER GROUP,
INC. REPRODUCTION OF THESE DOCUMENTS
IN WHOLE OR IN PART, FOR ANY REASON
WITHOUT PRIOR WRITTEN PERMISSION, IS
STRICTLY PROHIBITED. COPYRIGHT © 2021
THE THRASHER GROUP, INC.

N ^O .	B ^Y	D ^A T ^E	D ESCRIPTION

SCALE: AS SHOWN	
DRAWN:	DATE:
CHECKED:	DATE:
APPROVED:	DATE:
SURVEY DATE:	
SURVEY BY:	
FIELD BOOK No.:	

THRASHER
THE THRASHER GROUP, INC.
600 WHITE OAKS BLVD, BRIDGEPORT, WV 26330
PHONE (304) 624-4108
FAX (304) 624-7831

PHASE No.
CONTRACT No.
PROJECT No.
101-030-10264

RUSTIC RAVINES, INC.
ISSUED FOR PERMITTING PLANS
CAMP GROUND VIA AML PILOT PROJECT
WAYNE COUNTY, WV
DETAILS

	SHEET No.
	D1



1. PREPARE SOIL BEFORE INSTALLING BLANKETS, INCLUDING ANY NECESSARY APPLICATION OF LIME, FERTILIZER, AND SEED.
2. BEGIN AT THE UPSTREAM END THE CHANNEL BY ANCHORING THE BLANKET IN A 6" DEEP X 6" WIDE TRENCH WITH APPROXIMATELY 12" OF BLANKET EXTENDED BEYOND THE UP-SLOPE PORTION OF THE TRENCH. ANCHOR THE BLANKET WITH A ROW OF STAPLES/STAKES APPROXIMATELY 12" APART IN THE BOTTOM OF THE TRENCH. BACKFILL AND COMPACT THE TRENCH AFTER STAPLING. APPLY SEED TO COMPACTED SOIL AND FOLD REMAINING 12" PORTION OF BLANKET BACK OVER SEED AND COMPACTED SOIL. SECURE BLANKET OVER COMPACTED SOIL WITH A ROW OF STAPLES/STAKES SPACED APPROXIMATELY 12" ACROSS THE WIDTH OF THE BLANKET.
3. ROLL CENTER BLANKET IN DIRECTION IF WATER FLOW IN BOTTOM OF CHANNEL. BLANKETS WILL UNROLL WITH APPROPRIATE SIDE AGAINST THE SOIL SURFACE. ALL BLANKETS MUST BE SECURELY FASTENED TO SOIL SURFACE BY PLACING STAPLES/STAKES IN APPROPRIATE LOCATIONS AS SHOWN IN THE STAPLE PATTERN GUIDE.
4. PLACE CONSECUTIVE BLANKETS END OVER END (SHINGLE STYLE) WITH A 4"-6" OVERLAP. USE A DOUBLE ROW OF STAPLES STAGGERED 4" APART AND 4" ON CENTER TO SECURE BLANKETS.
5. FULL LENGTH EDGE OF BLANKETS AT TOP OF SIDE SLOPES MUST BE ANCHORED WITH A ROW OF STAPLES/STAKES APPROXIMATELY 12" APART IN A 6" DEEP X 6" WIDE TRENCH. BACKFILL AND COMPACT THE TRENCH AFTER STAPLING.
6. ADJACENT BLANKETS MUST BE OVERLAPPED APPROXIMATELY 2"-5" (DEPENDING ON BLANKET TYPE) AND STAPLED.
7. IN HIGH FLOW CHANNEL APPLICATIONS, A STAPLE CHECK SLOT IS RECOMMENDED AT 30 TO 40 FOOT INTERVALS. USE A DOUBLE ROW OF STAPLES STAGGERED 4" APART AND 4" ON CENTER OVER ENTIRE WIDTH OF THE CHANNEL.
8. THE DOWNSTREAM END OF THE CHANNEL BLANKET MUST BE ANCHORED WITH A ROW OF STAPLES/STAKES APPROXIMATELY 12" APART IN A 6" DEEP X 6" WIDE TRENCH. BACKFILL AND COMPACT THE TRENCH AFTER STAPLING.
9. IN LOSE SOIL CONDITIONS, THE USE OF STAPLE OR STAKE LENGTH GREATER THAN 6" MAY BE REQUIRED TO PROPERLY ANCHOR THE BLANKET.
10. HORIZONTAL STAPLE SPACING SHOULD BE ALTERED, IF NECESSARY, TO ALLOW STAPLES TO SECURE THE CRITICAL POINTS ALONG THE CHANNEL SURFACE.
11. PERMANENT SEED MIXTURE, IN ACCORDANCE WITH THE SPECIFICATIONS, SHALL BE USED FOR VEGETATED CHANNELS EXCEPT CROWNVETCH (*CORONILLA VARIA*) AT 20 LBS./AC. SHALL BE SUBSTITUTED FOR BIRDSFOOT TREFOIL.
12. THE EXCAVATED CHANNEL SHALL BE FREE OF LARGE ROCKS OR ORGANIC DEBRIS PRIOR TO PLACEMENT OF EROSION CONTROL BLANKETS. EROSION CONTROL BLANKETS SHALL ALSO BE FREE OF WRINKLES OR FOLDS.
13. "TW" = TOP WIDTH
"BW" = BOTTOM WIDTH
"D" = DEPTH



1. LENGTH OF OUTLET PROTECTION SHALL EXTEND BEYOND THE TOE OF ANY FILL SLOPE SO AS TO DISCHARGE ONTO UNDISTURBED GROUND.
2. GEOTEXTILE (SEPARATION) SHALL BE BURIED BENEATH THE PROPOSED CULVERT A MINIMUM ON THREE (3) FEET MEASURED FROM WHERE THE DISCHARGE PIPE DAYLIGHTS.
3. DISCHARGE PIPE SLOPE SHALL BE FIELD ADJUSTED AS NEEDED TO MINIMIZE THE WATER OUTFALL HEIGHT. SLOPE SHALL NOT BE LESS THAN 1.0% MINIMUM.
4. THE WATER OUTFALL HEIGHT SHALL NOT EXCEED SIX (6) INCHES.
5. THE MAXIMUM AGGREGATE SIZE SHALL BE SIX (6) INCH AND THE AVERAGE AGGREGATE (D_{50}) SIZE SHALL BE THREE (3) INCH.
6. COMPACTED BACKFILL SHALL BE INSTALLED AND COMPACTED IN ACCORDANCE WITH THE APPLICABLE GENERAL NOTES CONTAINED WITHIN THESE PLANS.

THE INFORMATION CONTAINED HEREIN IS THE
SOLE PROPERTY OF THE THRASHER GROUP,
INC. REPRODUCTION OF THESE DOCUMENTS
IN WHOLE OR IN PART, FOR ANY REASON
WITHOUT PRIOR WRITTEN PERMISSION, IS
STRICTLY PROHIBITED. COPYRIGHT © 2021
THE THRASHER GROUP, INC.

[illegible]

SCALE: AS SHOWN	
DRAWN:	DATE:
CHECKED:	DATE:
APPROVED:	DATE:
SURVEY DATE:	
SURVEY BY:	
FIELD BOOK No.:	

THRASHER
THE THRASHER GROUP, INC.
600 WHITE OAKS BLVD, BRIDGEPORT, WV 26330
PHONE (304) 624-4108
FAX (304) 624-7831

PHASE No.
CONTRACT No.
PROJECT No.
101-030-10264

RUSTIC RAVINES, INC.
ISSUED FOR PERMITTING PLANS
CAMP GROUND VIA AML PILOT PROJECT
WAYNE COUNTY, WV
DETAILS

SHEET No.

D2

MAINTENANCE SCHEDULE

- 1. ALL EROSION CONTROL BMPs SHALL BE INSPECTED AT LEAST WEEKLY AND AFTER EACH RUNOFF EVENT.
- 2. THE CONTRACTOR SHALL BE RESPONSIBLE FOR CONDUCTING THE REGULAR INSPECTIONS OF THE BMPs AND FOR PERFORMING ANY REQUIRED MAINTENANCE.
- 3. THE FOLLOWING MAINTENANCE INSTRUCTIONS, CLEANOUT LEVELS, AND ACTION TIME FRAMES SHALL BE STRICTLY ADHERED TO.

BMP: ROCK FILTER OUTLET

MAINTENANCE: INSPECT WEEKLY AND AFTER EACH RUNOFF EVENT. INITIATE NEEDED REPAIRS IMMEDIATELY AFTER INSPECTION.

CLEANOUT LEVEL : 1/3 THE HEIGHT OF THE OUTLET.

ACTION TIME FRAME: ACCUMULATED SEDIMENT SHALL BE REMOVED WITHIN 24 HOURS.

BMP: STANDARD SILT SOCK

MAINTENANCE: INSPECT WEEKLY AND AFTER EACH RUNOFF EVENT. INITIATE NEEDED REPAIRS IMMEDIATELY AFTER INSPECTION. ANY DAMAGED SECTION SHALL BE REPAIRED OR REPLACED WITHIN 24 HOURS OF INSPECTION.

CLEANOUT LEVEL: 1/2 THE ABOVE GROUND HEIGHT OF THE SOCK.

ACTION TIME FRAME: ACCUMULATED SEDIMENT SHALL BE REMOVED WITHIN 24 HOURS.

BMP: SEDIMENT FILTER BAG

MAINTENANCE: SPARE BAGS SHALL BE KEPT AVAILABLE FOR REPLACEMENT OF THOSE THAT HAVE FAILED OR ARE FILLED. KEEP PUMP INTAKE SCREENS FLOATING AND FREE OF DEBRIS.

CLEANOUT LEVEL: REPLACE SEDIMENT FILTER BAG WHEN 1/2 FULL.

ACTION TIME FRAME: REPLACE SEDIMENT FILTER BAG WITHIN 1 HOUR AFTER BECOMING 1/2 FULL, OR SOONER IF PUMPING CONDITIONS WARRANT.

BMP: PUMP BYPASS

MAINTENANCE: PUMP BYPASS SYSTEM SHALL BE INSPECTED ONCE PER HOUR DURING OPERATIONS. DISCHARGE LINE SHALL BE INSPECTED FOR LEAKS. INTAKE SCREENS AND OUTLET ENERGY DISSIPATORS SHALL BE INSPECTED FOR CLOGS AND TO VERIFY COMPLETE ASSEMBLY.

CLEANOUT LEVEL: NONE (SEE TEMPORARY COFFER DAM).

ACTION TIME FRAME: IMMEDIATELY CEASE PUMPING OPERATIONS IF DEFICIENCIES ARE NOTED. REPAIRS SHALL BE COMPLETED PRIOR TO RESUMING BYPASS PUMPING OPERATIONS

BMP: TEMPORARY COFFER DAM

MAINTENANCE: TEMPORARY COFFER DAM SHALL BE INSPECTED ONCE PER HOUR DURING BYPASS PUMPING OPERATIONS, ADD ADDITIONAL LAYERS OF SANDBAGS AS REQUIRED TO MAINTAIN POOLING LEVELS BELOW THE BOTTOM OF THE TOP LAYER OF SANDBAGS. ADJUST AND REPLACE SANDBAGS AS INSPECTION REQUIRES. SEAL SURFACE OF COFFER DAM WITH PLASTIC SHEETING IF LEAKS ARE NOTED.


CLEANOUT LEVEL: 1/2 THE HEIGHT OF THE COFFER DAM.

ACTION TIME FRAME: CEASE BYPASS PUMPING OPERATION WITHIN ONE (1) HOUR, AND REMOVE ACCUMULATED SEDIMENTS BY THE END OF THE WORK DAY. PUMP BYPASS SHALL NOT BE RE-INSTALLED UNTIL ACCUMULATED SEDIMENTS ARE REMOVED.

SEEDING NOTE:


ALL DISTURBED AREAS SHALL BE SEEDED WITH ERNST OBL-FACW PERENNIAL FOOD AND COVER MIX ERNMX-120 AT A RATE OF 20 LBS. PER ACRE OR 1/2 LB. PER 1,000 SQUARE FEET.

TEMPORARY STREAM CROSSING
(PUMP AROUND)
NOT TO SCALE

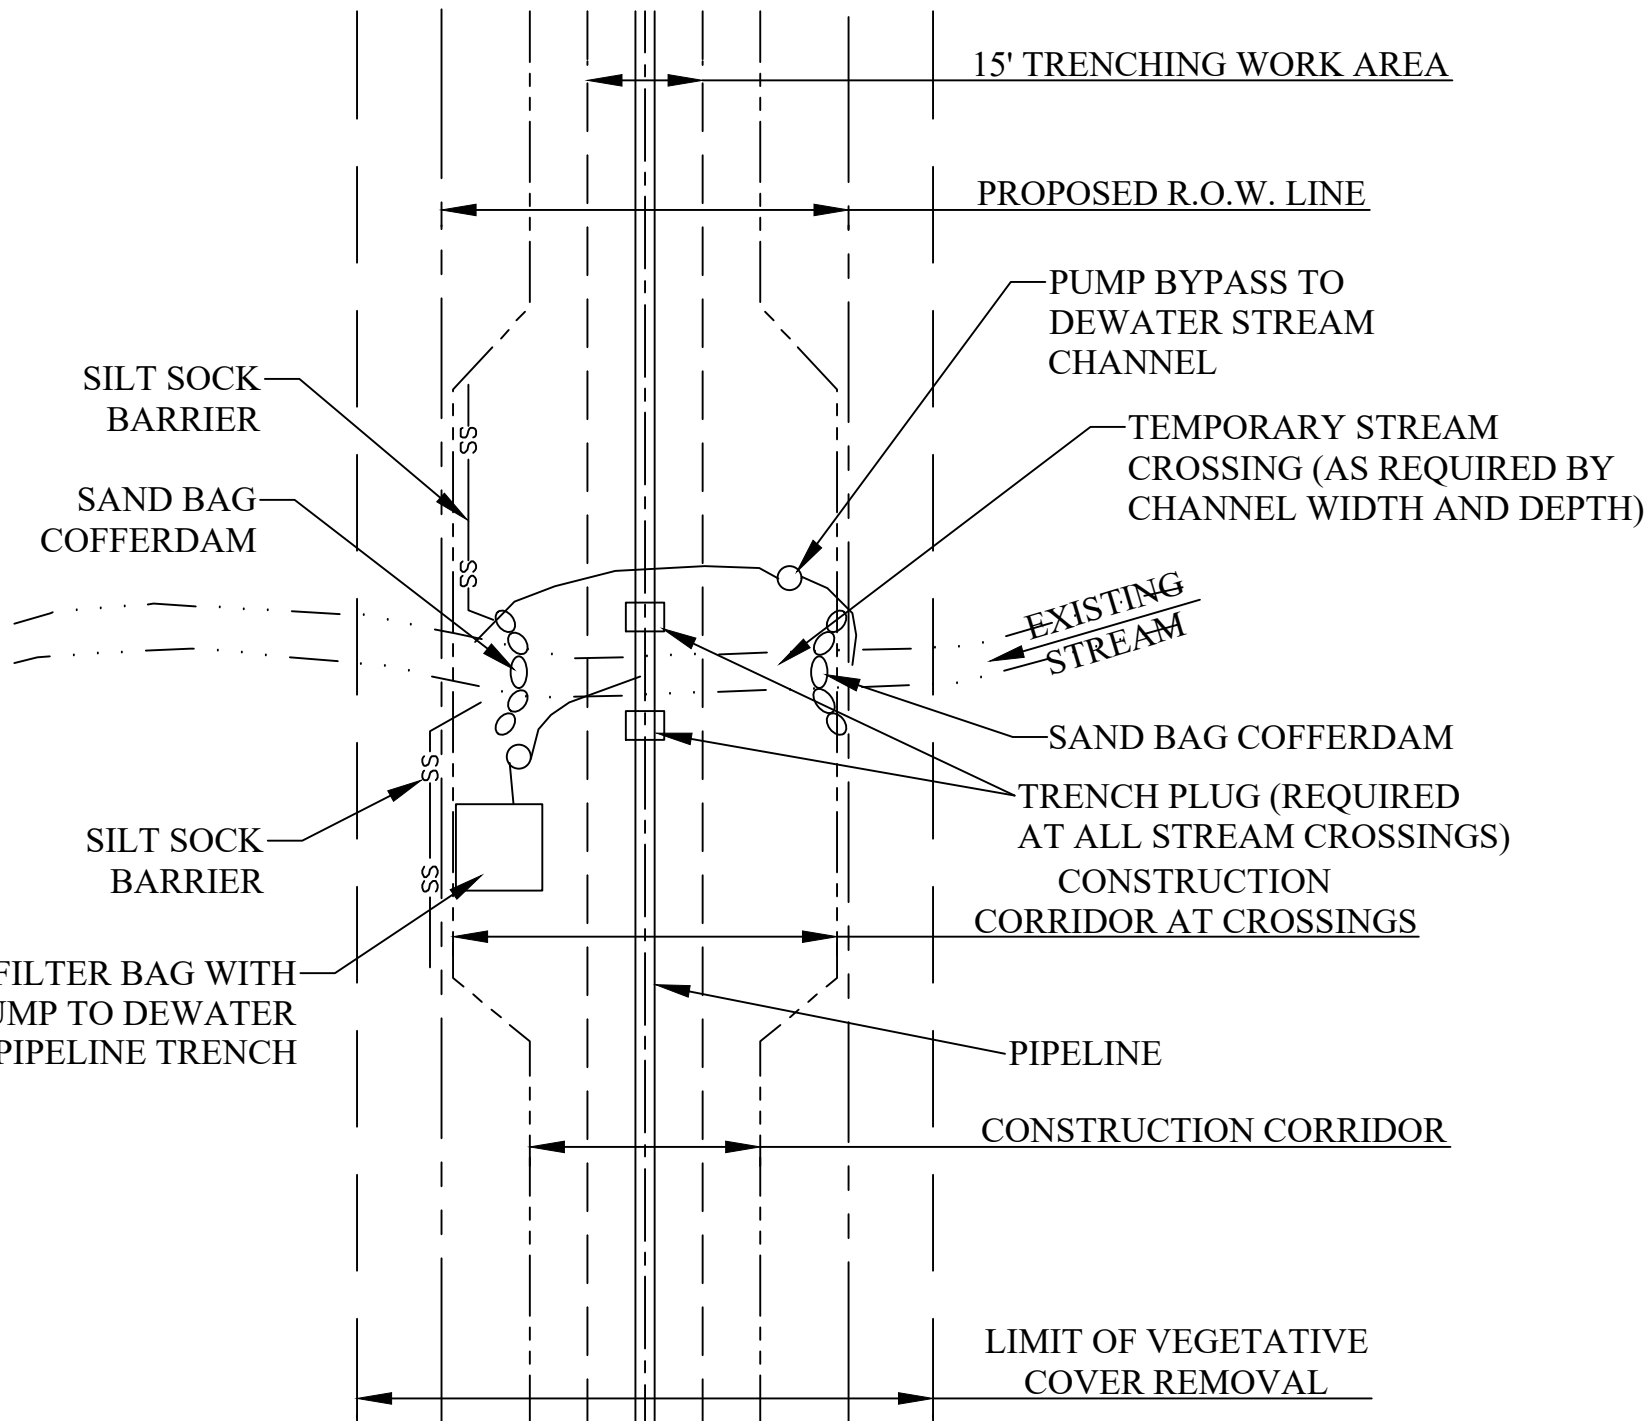


NOTES:


- 1. FILTER FABRIC SHALL BE PURCHASED IN A CONTINUOUS ROLL AND CUT TO ALIGNMENT LENGTH TO AVOID JOINTS, WHERE JOINTS ARE UNAVOIDABLE, THE FABRIC SHALL BE SLICED TOGETHER AT A SUPPORT POST BY TWISTING THE POST OF EACH RUN AROUND EACH OTHER.
- 2. SILT-SAVER PRIORITY 1/ BSRF FILTER FABRIC SHALL BE FASTENED SECURELY TO THE UPSLOPE SIDE OF THE SUPPORT POSTS USING ONE INCH, MINIMUM, LONG HEAVY-DUTY WIRE STAPLES OR TIE WIRES WITH EIGHT INCHES, MINIMUM, OF FABRIC EXTENDED INTO THE TRENCH. DO NOT STAPLE FABRIC TO TREES.
- 3. COMPACTED SOIL BACKFILL SHALL BE PLACED IN THE 4" BY 8" TRENCH ATOP THE EXTENDED FABRIC.
- 4. POSTS SHALL BE CONSTRUCTED OF 1 3/4" X 1 1/4" (MIN.) OAK HARDWOOD OR 2" X 4" PINE BY 48" LONG.
- 5. THE MAXIMUM RUN OF SLOPE ABOVE A ROW OF SILT FENCE IS 110 FEET.

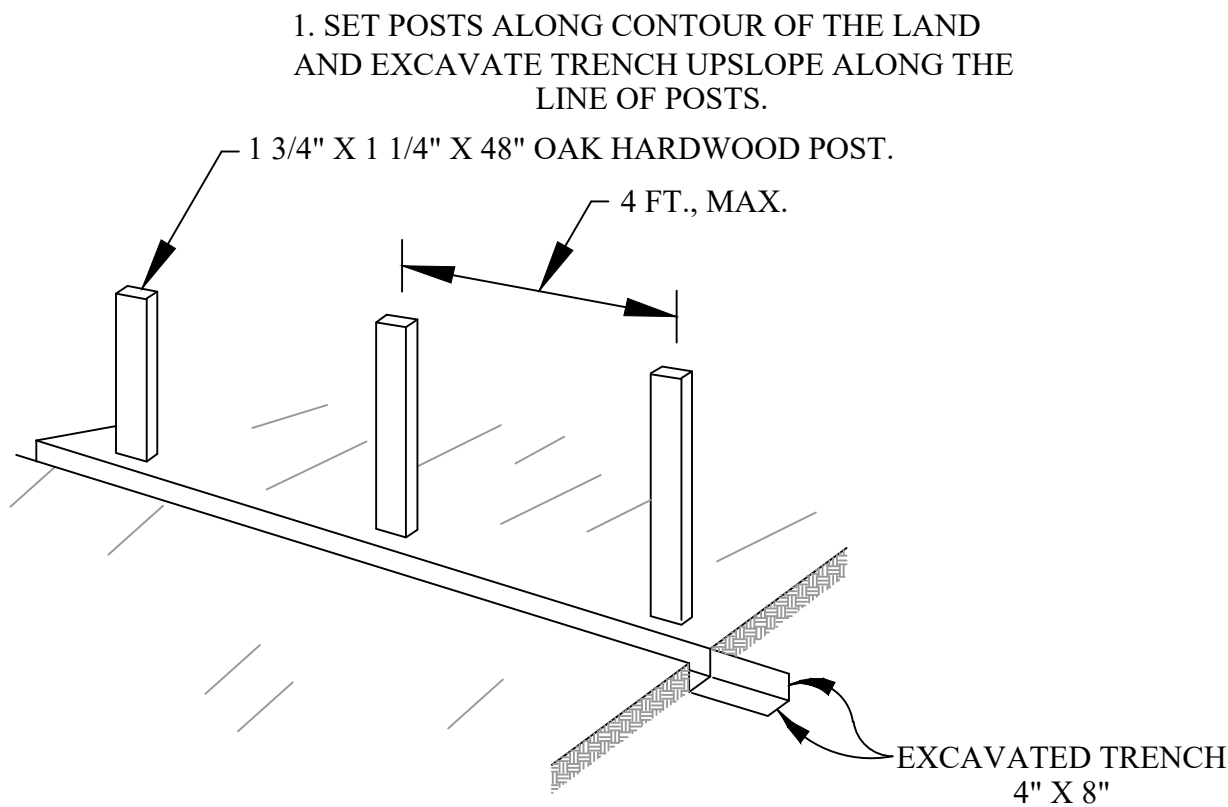


- 2. ATTACH THE FILTER FABRIC TO THE FENCE POSTS WITH BONDING STRIP AND EXTEND IT INTO THE DITCH.

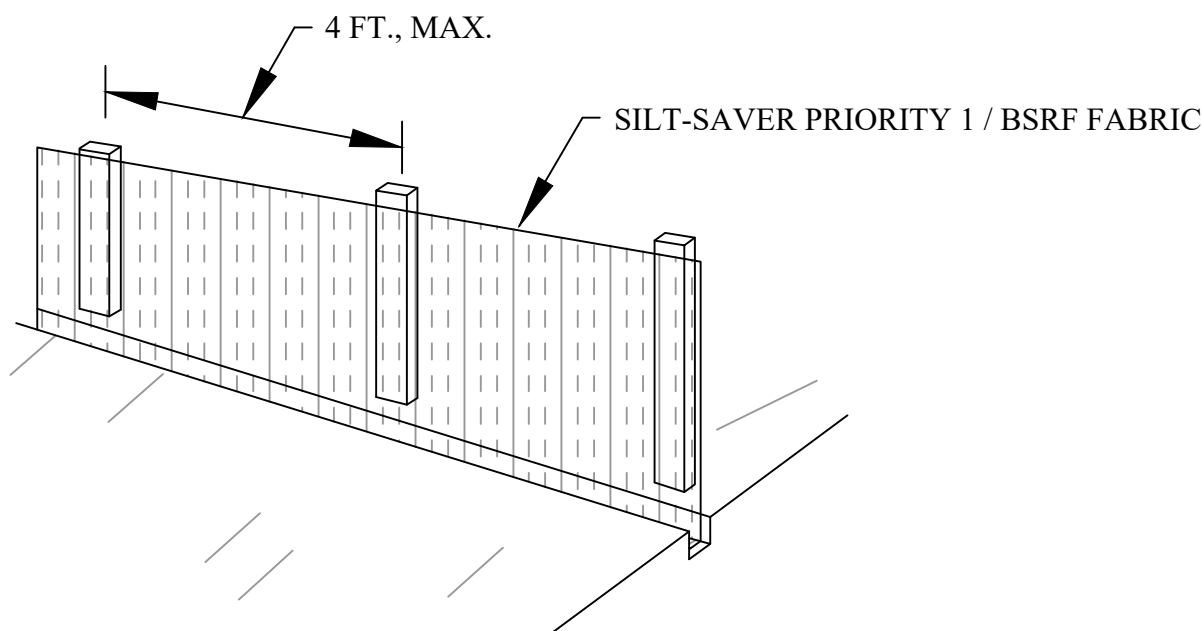


- 3. BACKFILL AND COMPACT THE TRENCH WITH EXCAVATED SOILS.

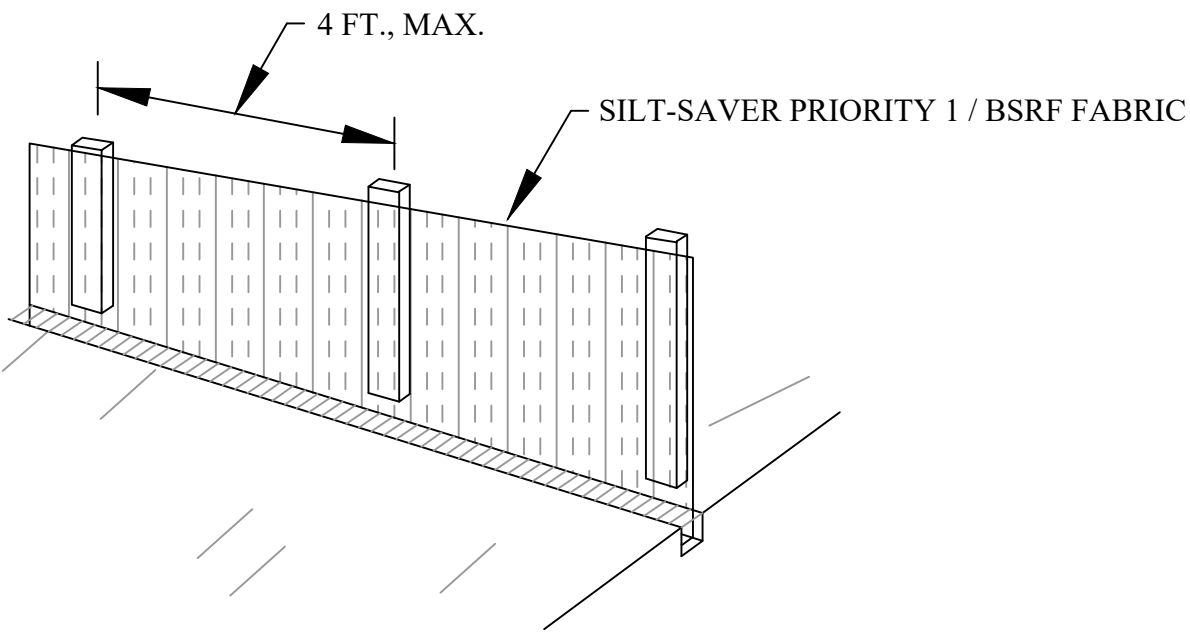


SILT-SAVER PRIORITY 1 / BSRF FABRIC DETAIL
NOT TO SCALE

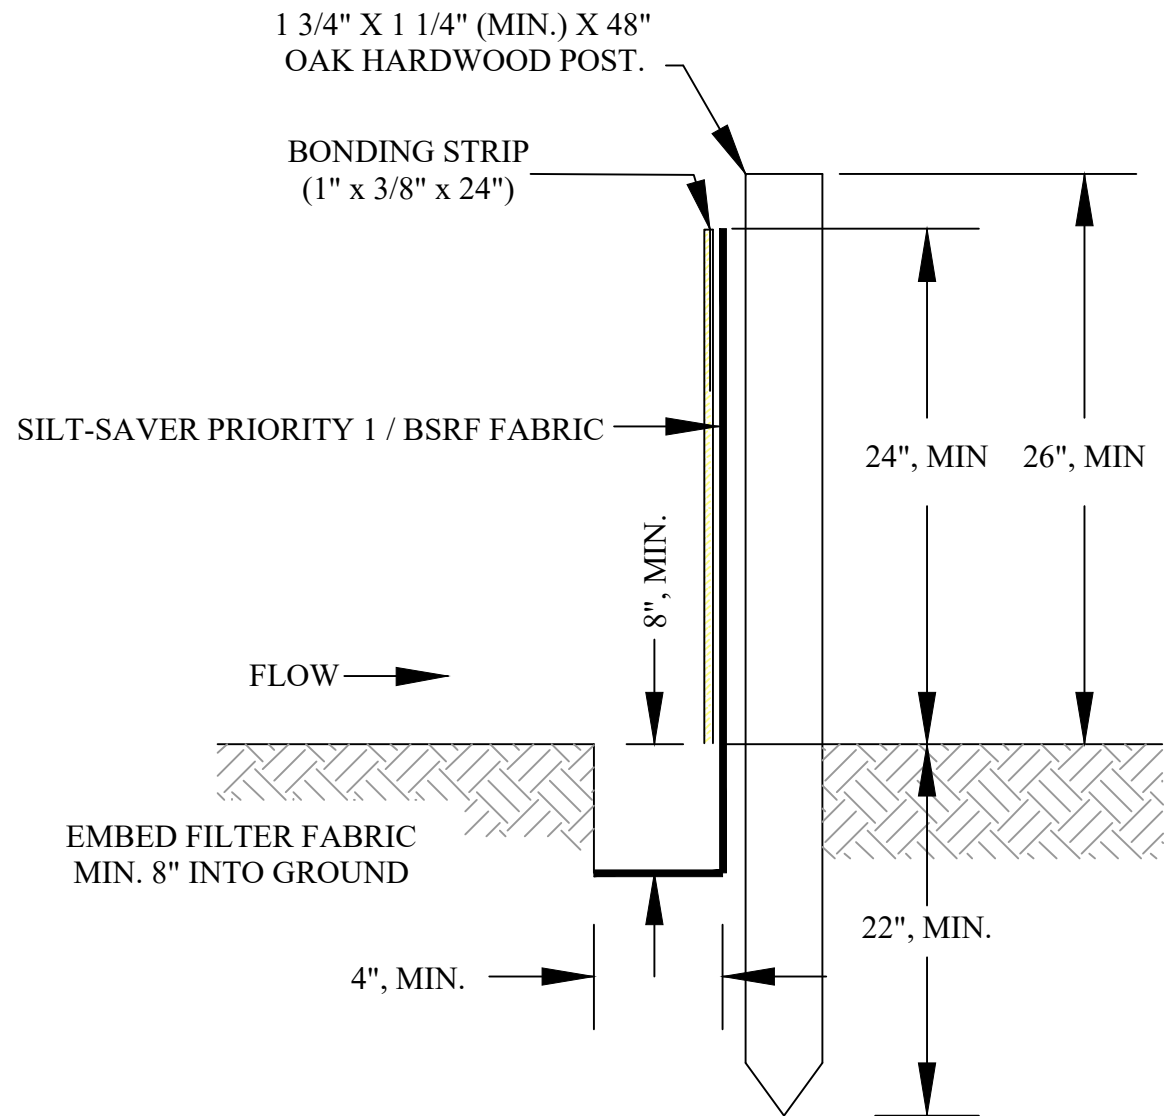


SIDE VIEW

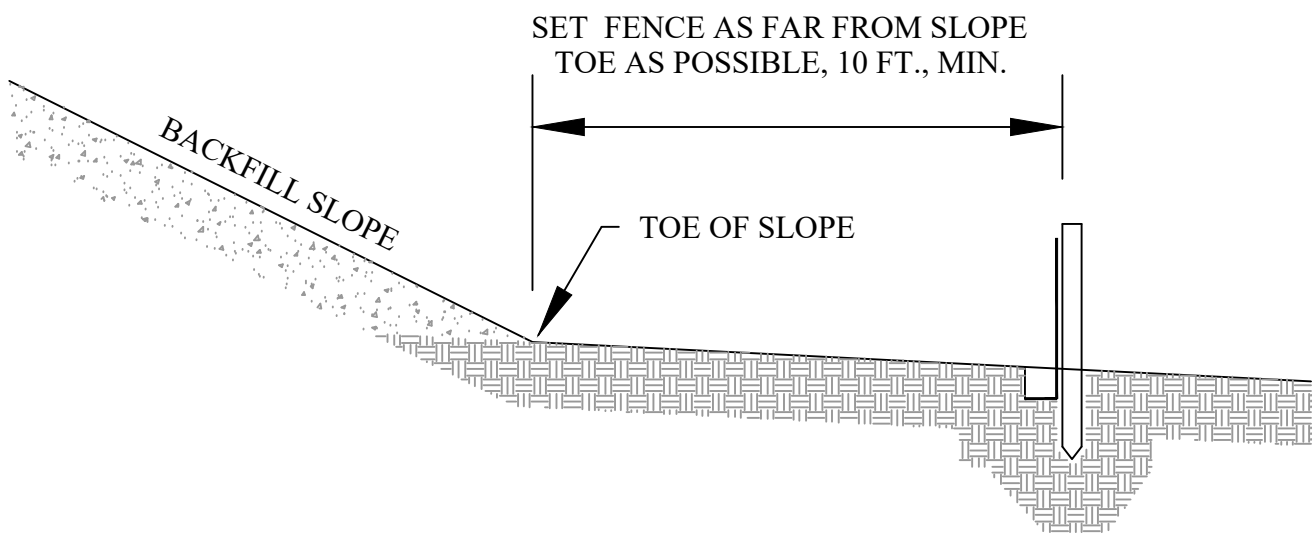

TOE OF SLOPE SILT FENCE LOCATION

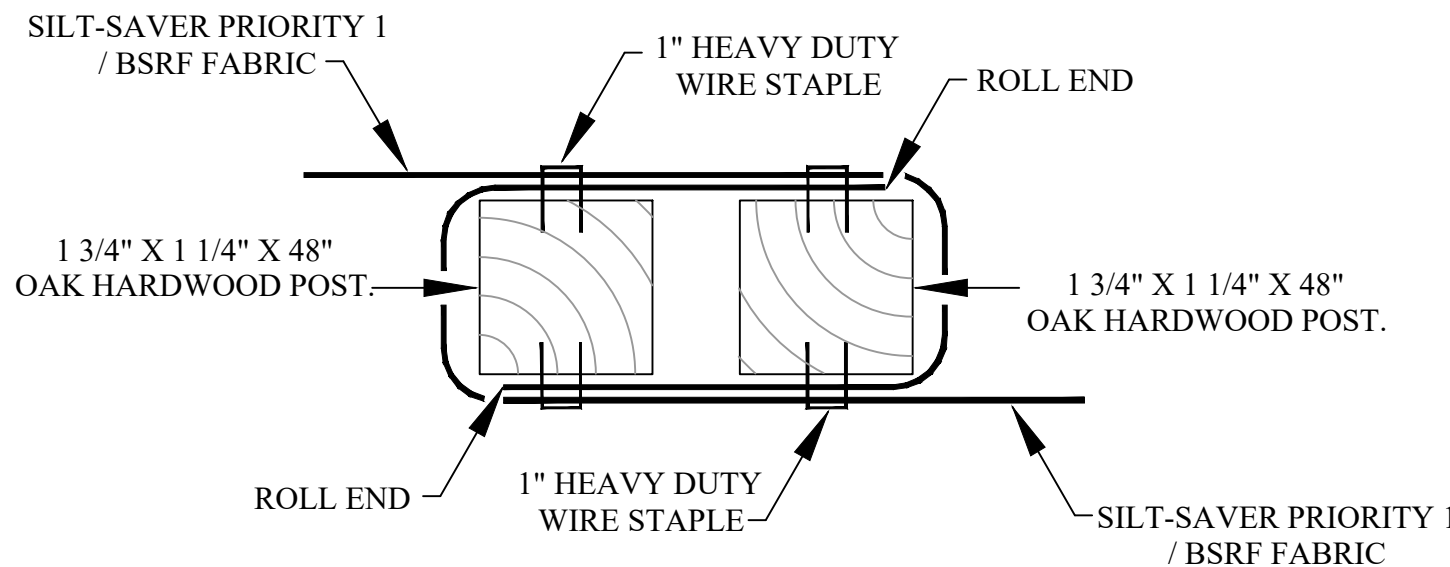

END LAP TOP VIEW

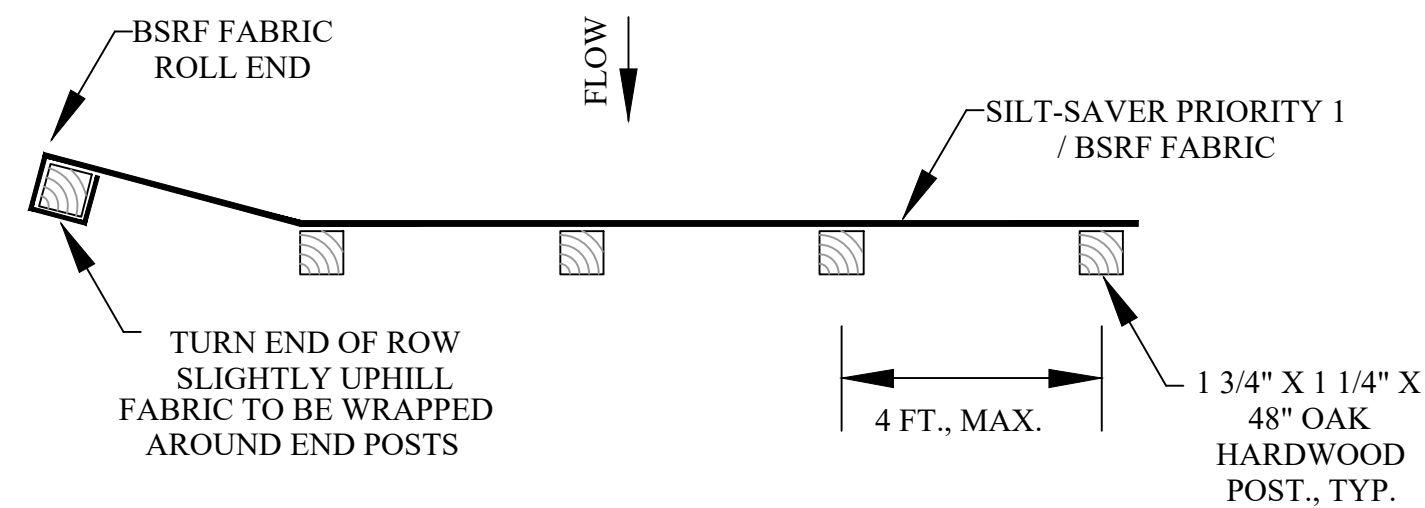


END DETAIL


PLOT DATE/TIME: 5/17/2022 3:31 PM

FULL SIZE PLAN SCALE: LAYOUT TAB: D4 DETAILS
CAD FILE: R:\030\030-10264-00-Rustic Ravines, Inc. (WV) - AML Pilot Project-Rustic Ravines, Inc. (WV) - AML Pilot Project-10264-DETAILS.dwg


- NOTES:
1. YARD HYDRANTS SHALL BE SELF-DRAINING, NON-FREEZING, COMPRESSION TYPE. INLET CONNECTION SHALL BE 3/4" IP. OUTLET SHALL BE 3/4" IP.
 2. SERVICE SADDLE AND CORPORATION STOP CANNOT BE INSTALLED UNTIL AFTER THE MAIN LINE WATER LINE IS SUCCESSFULLY PRESSURE TESTED AND STERILIZED.

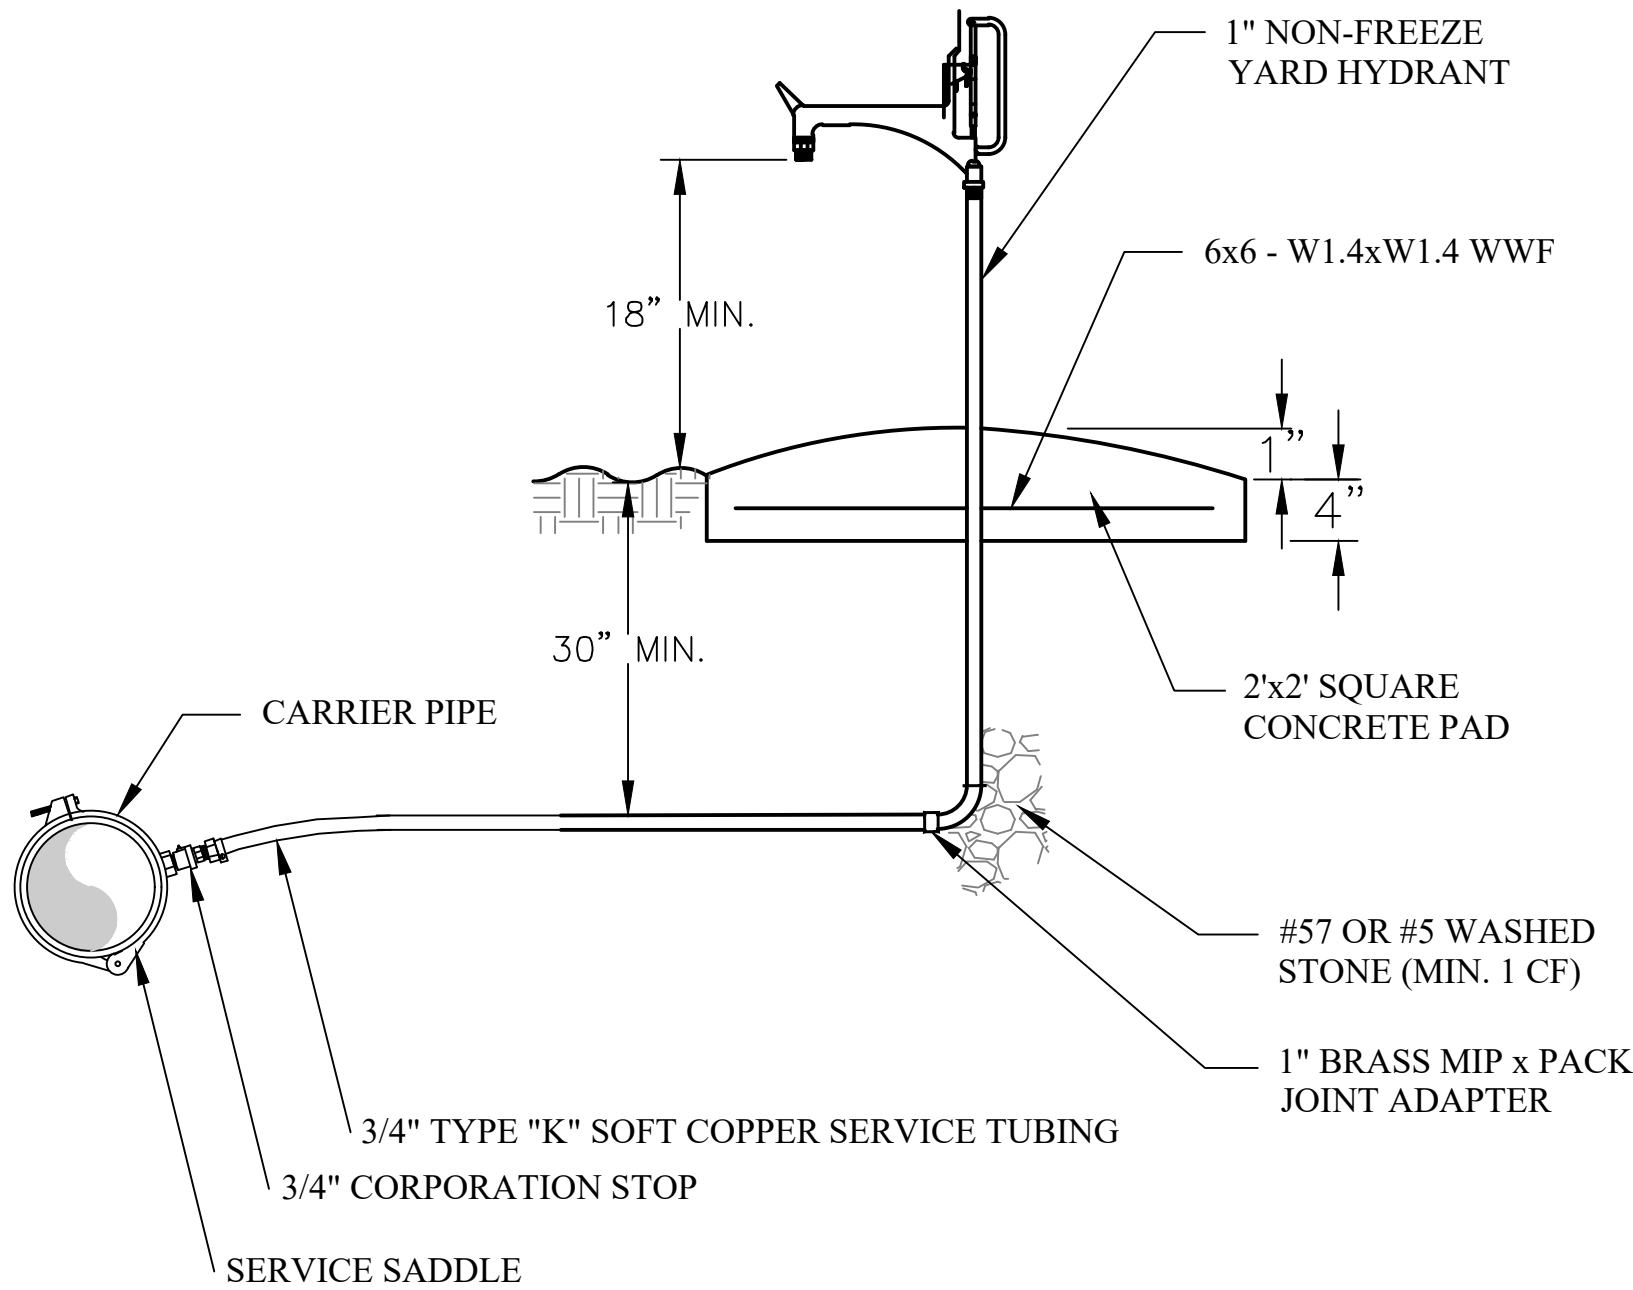

YARD HYDRANT DETAIL
NOT TO SCALE

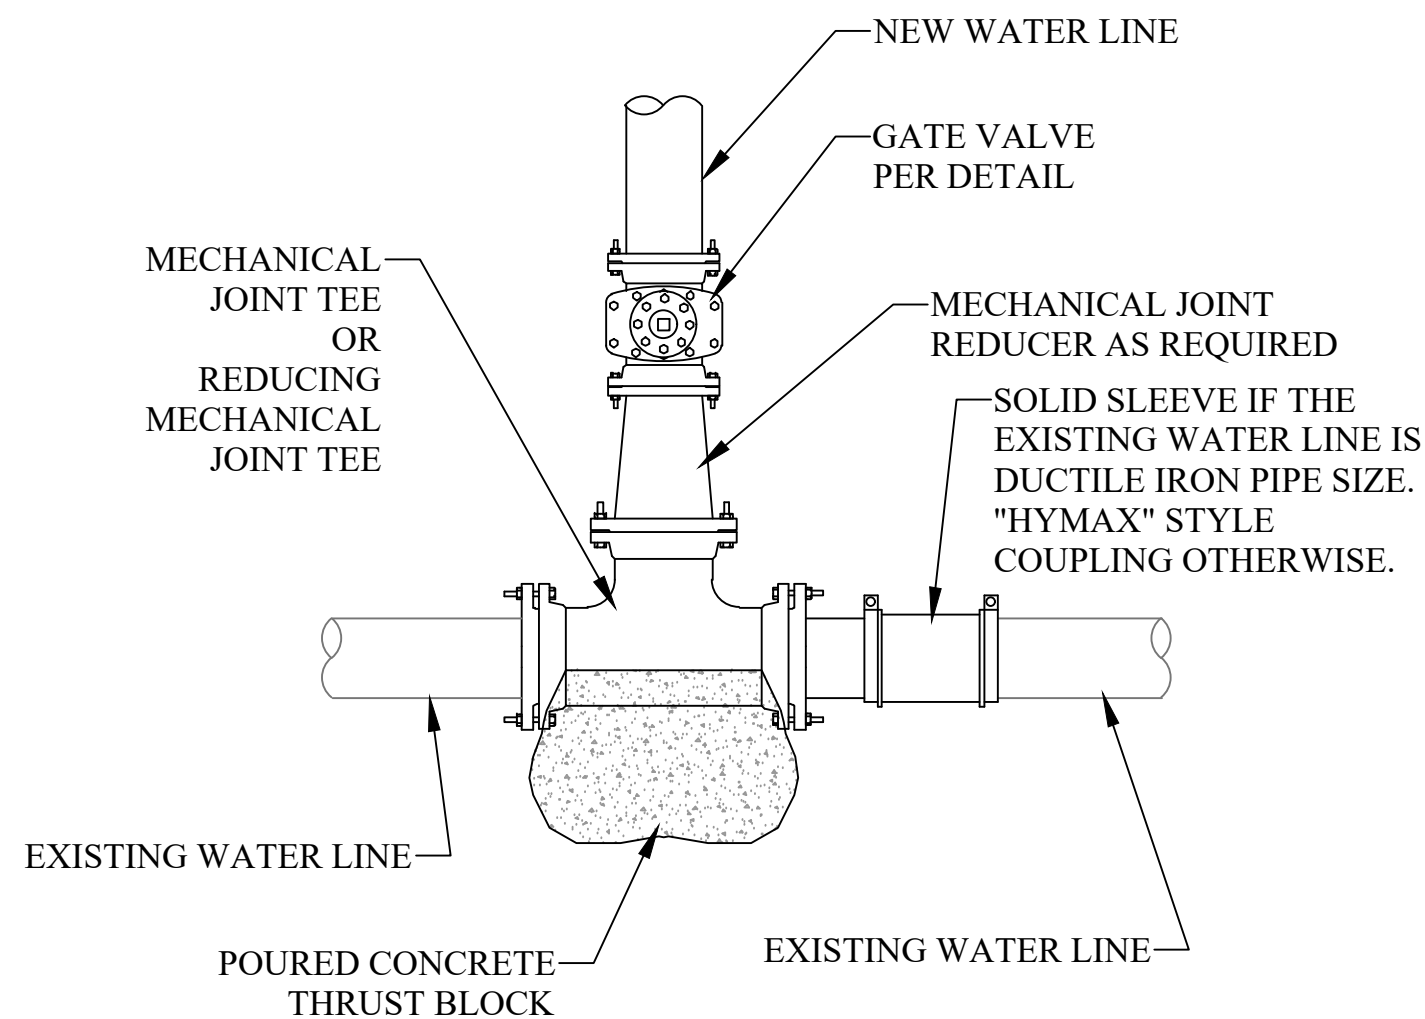


TIE IN DETAIL
NOT TO SCALE

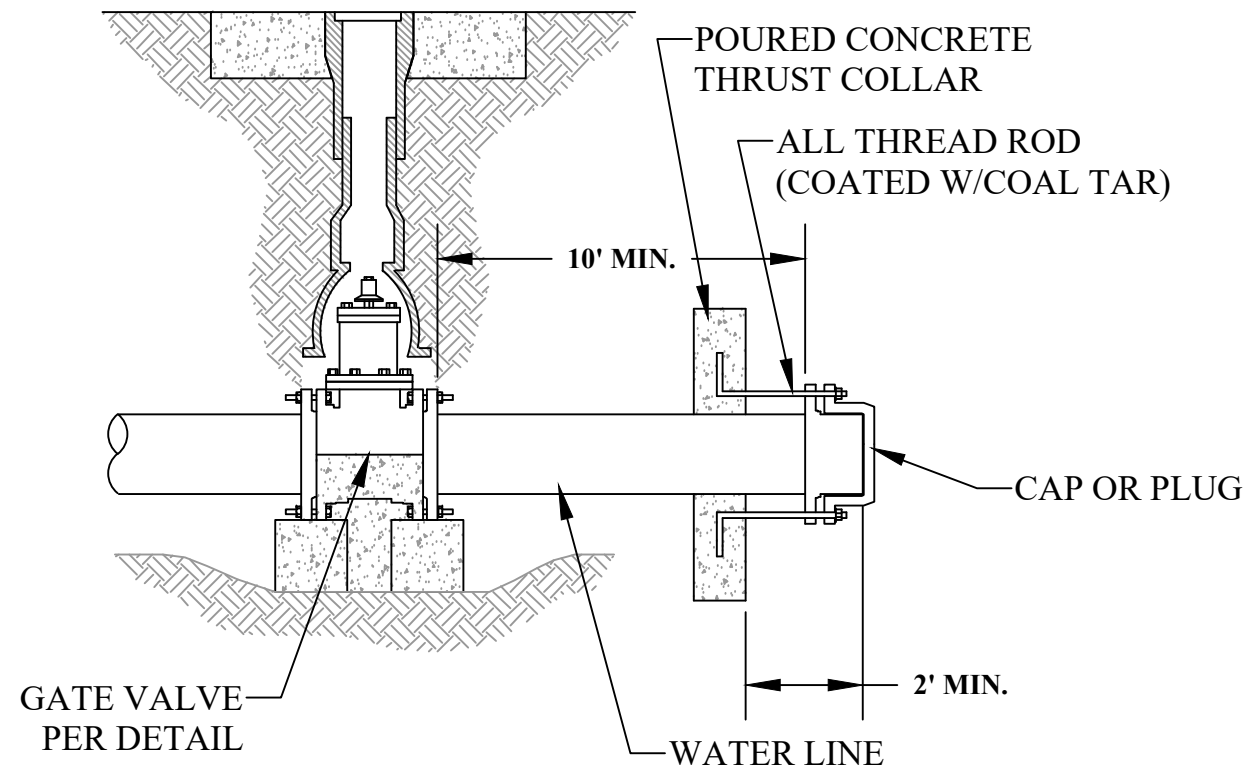

TYPICAL STUB-OUT DETAIL
NOT TO SCALE

NOTE:

1. WHERE HYDRANTS ARE INSTALLED AT TERMINAL ENDS OF 2" AND 3" WATER MAIN LINES, ISOLATION VALVES, PIPING AND HYDRANT INLET SHALL BE EQUAL TO WATER MAIN LINE SIZE. WHERE HYDRANTS ARE INSTALLED AT TERMINAL ENDS OF LARGER DIAMETER WATER MAIN LINES, ISOLATION VALVES, PIPING AND HYDRANT INLET SHALL BE 3".
2. KEEP HOLE OPEN TO DRAIN INTO CLEAN STONE.

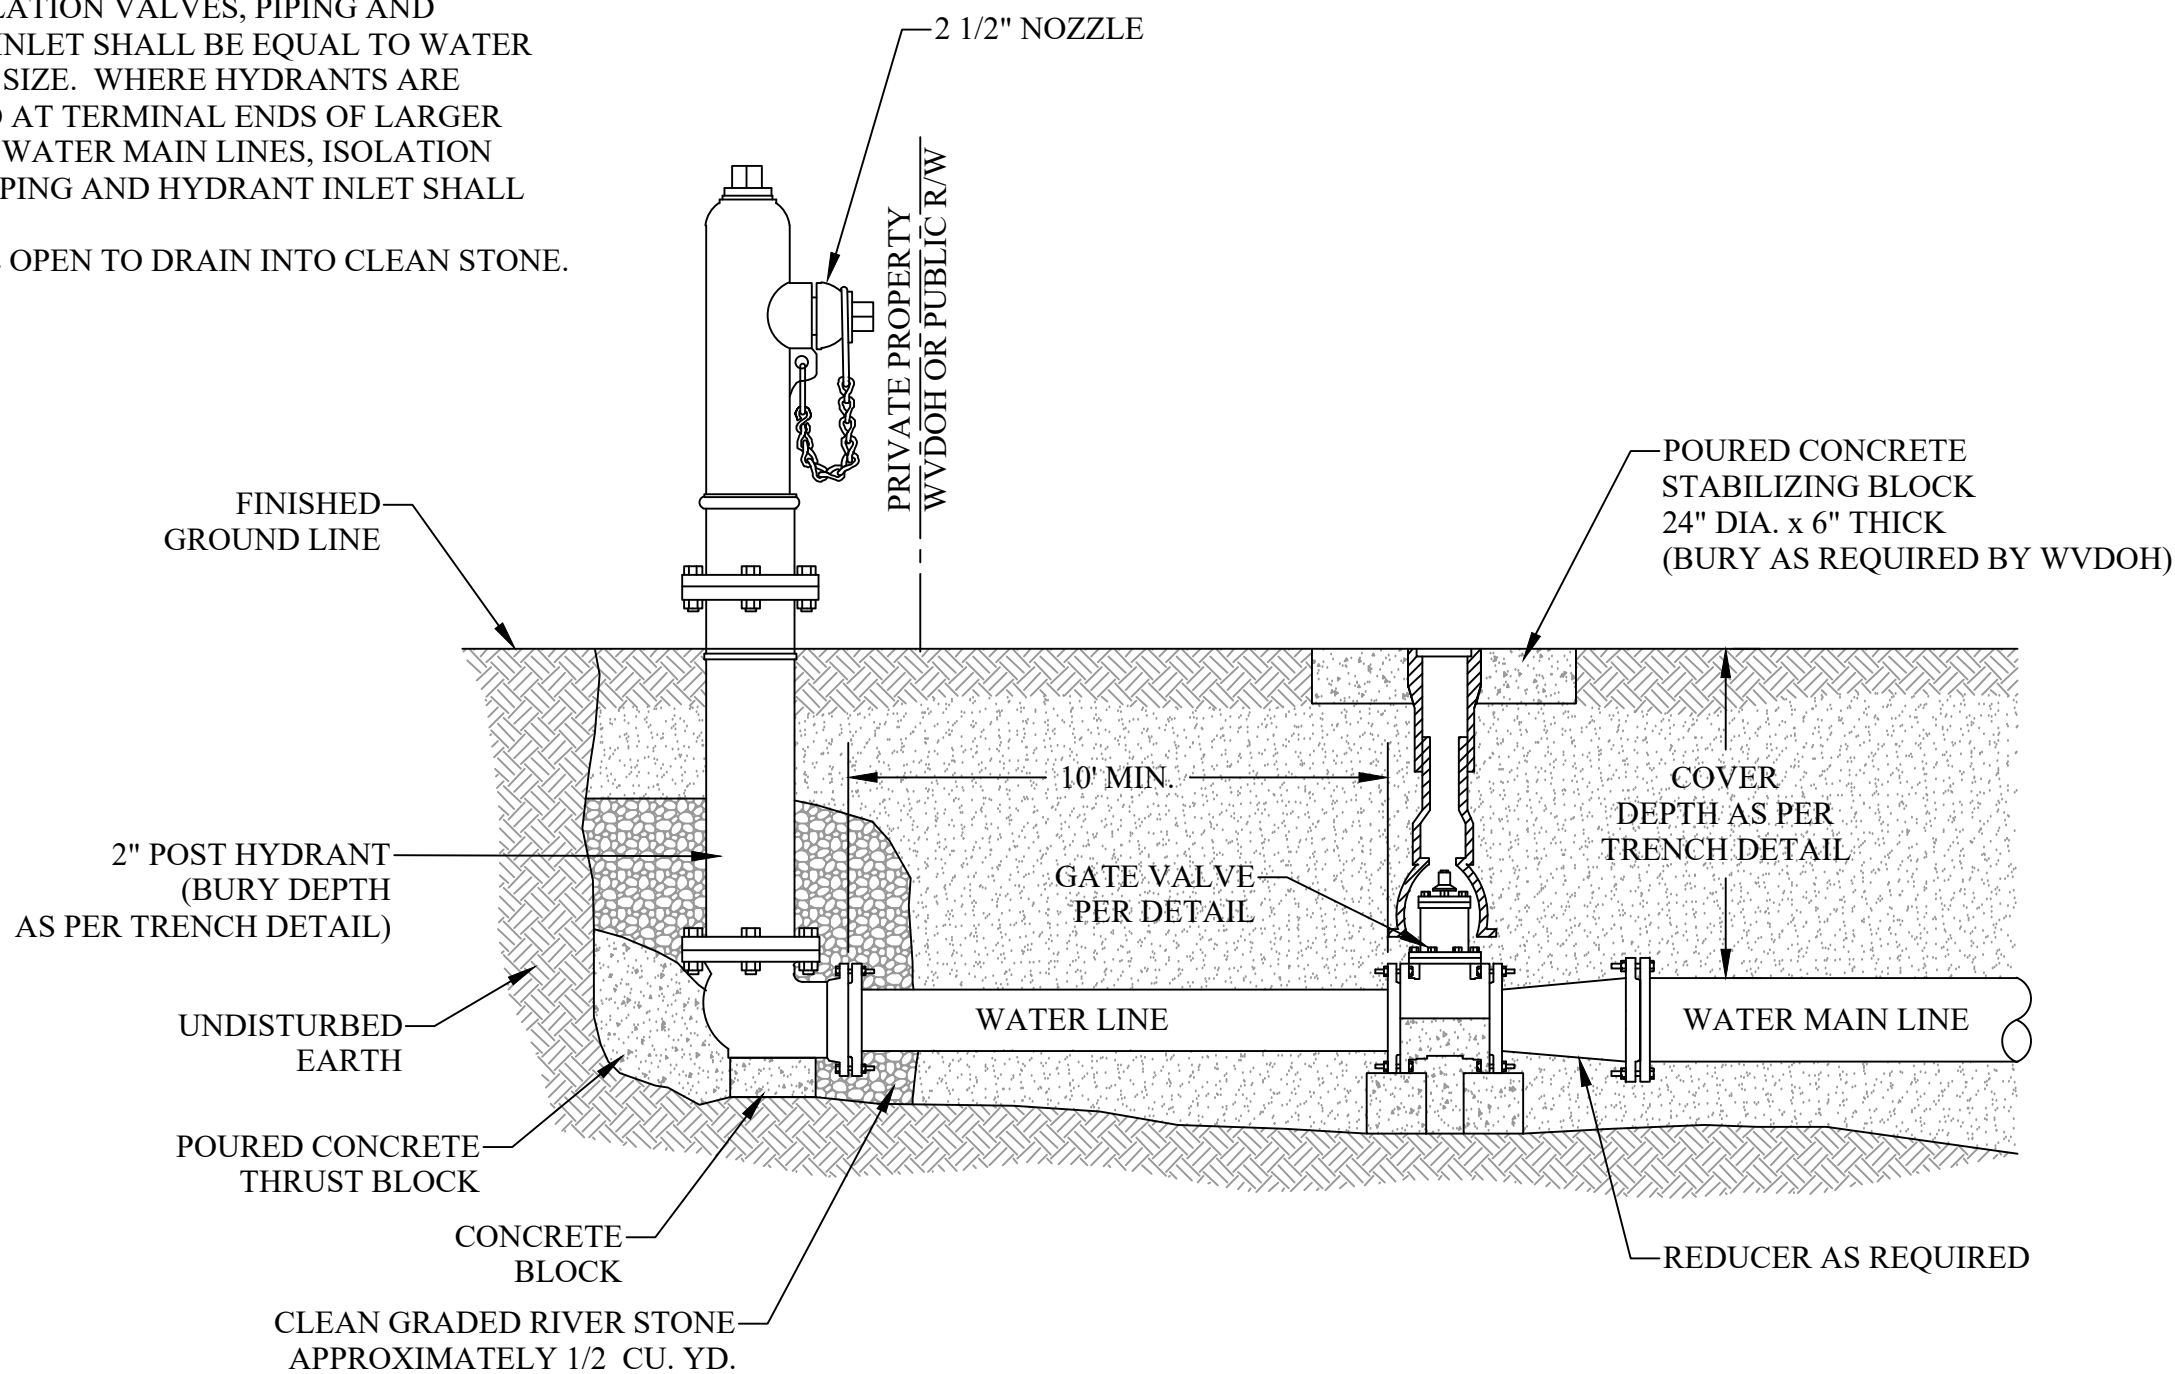

2" POST FLUSHING HYDRANT ASSEMBLY DETAIL
NOT TO SCALE

THE INFORMATION CONTAINED HEREIN IS THE SOLE PROPERTY OF THE THRASHER GROUP, INC. REPRODUCTION OF THESE DOCUMENTS IN WHOLE OR IN PART, FOR ANY REASON WITHOUT PRIOR WRITTEN PERMISSION, IS STRICTLY PROHIBITED. COPYRIGHT © 2021 THE THRASHER GROUP, INC.

NO.	BY	DATE	DESCRIPTION

SCALE: AS SHOWN	
DRAWN: DATE:	
CHECKED: DATE:	
APPROVED: DATE:	
SURVEY DATE:	
SURVEY BY:	
FIELD BOOK No.:	

THRASHER
THE THRASHER GROUP, INC.
600 WHITE OAKS BLVD, BRIDGEPORT, WV 26330
PHONE (304) 624-4108
FAX (304) 624-7831

PHASE No.
CONTRACT No.
PROJECT No.
101-030-10264

RUSTIC RAVINES, INC.
ISSUED FOR PERMITTING PLANS
CAMP GROUND VIA AML PILOT PROJECT
WAYNE COUNTY, WV
DETAILS

SHEET No.
D4

1. THE THRUST BLOCKING SHALL BE FORMED AGAINST A SOLID TRENCH WALL. THE FITTING AREAS SHALL BE EXCAVATED BY HAND BECAUSE MECHANICAL EQUIPMENT WILL DAMAGE THE BEARING SURFACE OF THE TRENCH WALL.
2. THE SIZE AND TYPE OF THRUST BLOCK DEPENDS ON THE PIPE SIZE, LINE PRESSURE, TYPE OF FITTING, DEGREE OF BEND AND TYPE OF SOIL. IN MOST CASES, THE SIZE AND TYPE OF THRUST BLOCK WILL BE DETERMINED BY THE ENGINEER. THRUST BLOCK SIZE MAY BE CALCULATED BY THE PROCEDURES SHOWN AT RIGHT.


1. IN SOFT, UNSTABLE SOILS SUCH AS MUCK OR PEAT, THRUSTS ARE RESISTED BY RUNNING CORROSION-RESISTANT TIE-RODS TO SOLID FOUNDATIONS OR BY REMOVING THE SOFT MATERIAL AND REPLACING IT WITH BALLAST OF SUFFICIENT SIZE AND WEIGHT TO RESIST THRUSTS DEVELOPED.

1. WHERE A FITTING IS USED TO MAKE A VERTICAL BEND, ANCHOR THE FITTING TO A THRUST BLOCK BRACED AGAINST THE UNDISTURBED SOIL. THE THRUST BLOCK SHALL HAVE ENOUGH RESISTANCE TO WITHSTAND UPWARD AND OUTWARD THRUSTS AT THE FITTING.

1. AN OUTWARD PRESSURE EXISTS ON ALL DEFLECTIONS FROM A STRAIGHT LINE. GOOD SOIL, PROPERLY TAMPED, IS SUFFICIENT TO HOLD SIDE THRUST UNLESS SOIL CONDITIONS ARE UNSTABLE. IN THAT CASE, TO ANCHOR AGAINST THIS SIDE THRUST, THE BLOCKING SHOULD BE PLACED AGAINST THE PIPE ON EACH SIDE OF THE COUPLING. DO NOT THRUST BLOCK THE COUPLING ITSELF.

PIPE SIZE INCHES	SIDE THRUST POUNDS PER DEGREE
1 1/2"	5.1
2"	7.9
2 1/2"	11.6
3"	17.1
3 1/2"	22.4
4"	28.3
5"	43.1
6"	60.8
8"	103.0
10"	160.0
12"	225.0

MULTIPLY SIDE THRUST POUNDS BY DEGREE OF DEFLECTION TIMES POUNDS OF PRESSURE DIVIDED BY 100 TO OBTAIN TOTAL SIDE THRUST IN POUNDS.

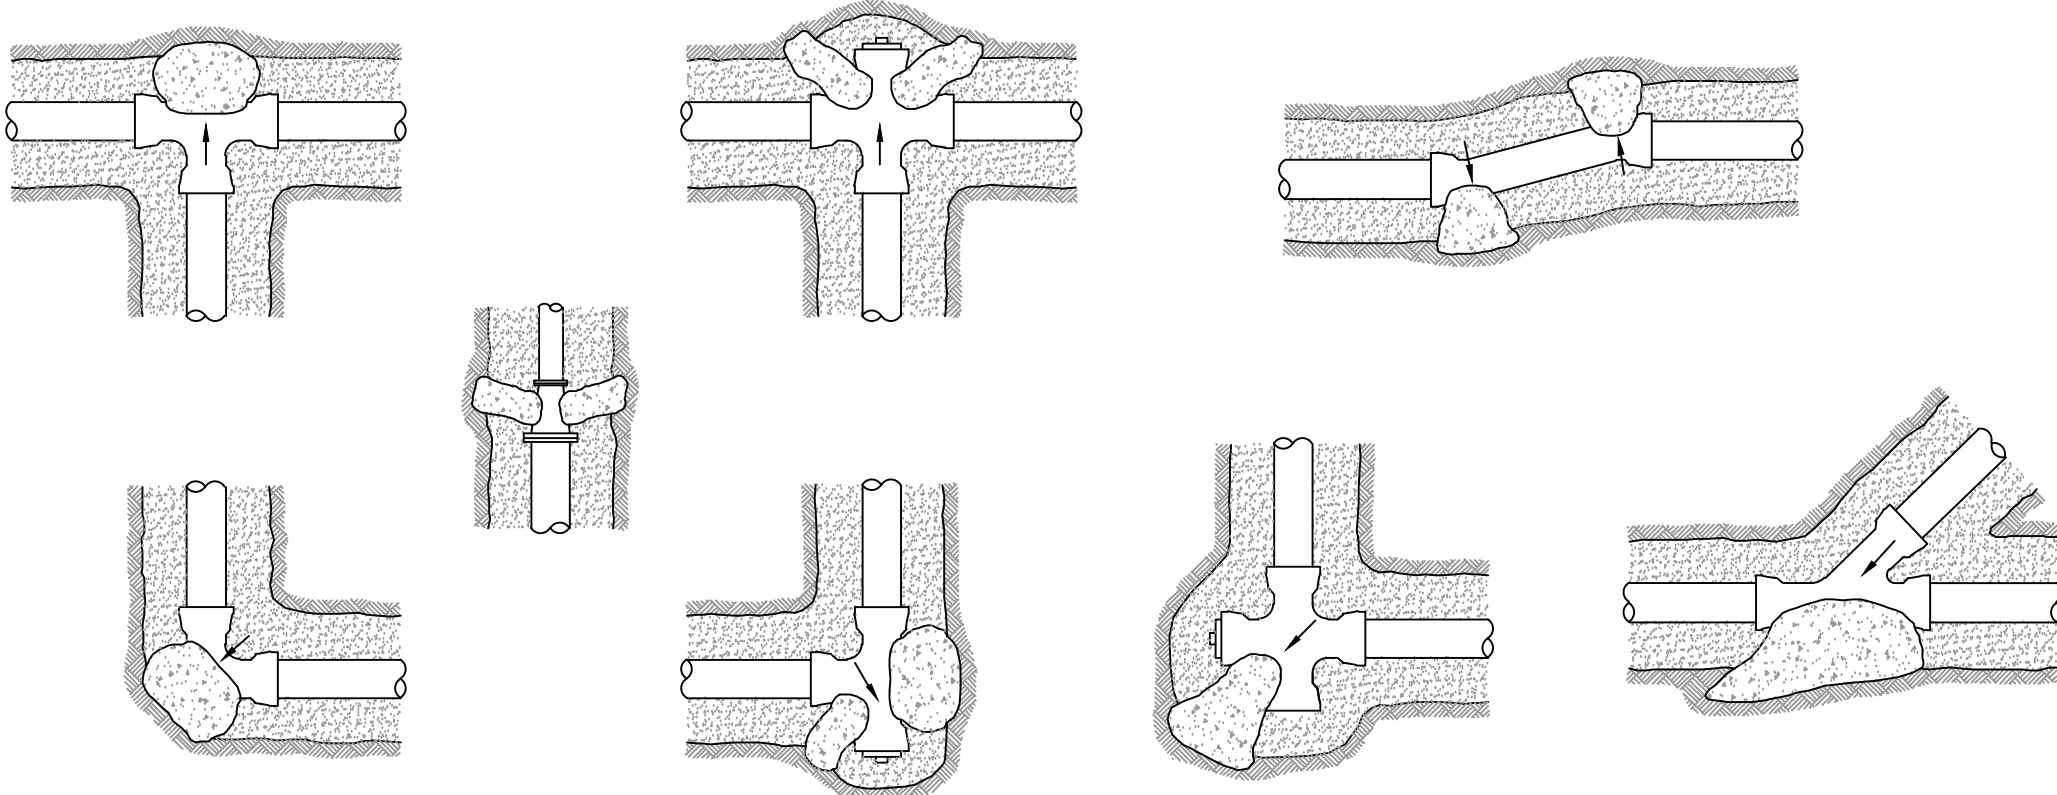

CONCRETE THRUST BLOCK DETAILS

MULTIPLY THE PRESSURE LEVEL DESIRED FOR TESTING BY THE APPROPRIATE VALUE SHOWN IN THE FOLLOWING TABLE:


PIPE SIZE	DEAD END OR TEE	90° ELBOW	45° ELBOW	22 1/2° ELBOW
1.5"	2.94	4.16	2.25	1.15
2"	4.56	6.45	3.50	1.78
2.5"	6.65	9.40	5.10	2.60
3"	9.80	13.9	7.51	3.82
3.5"	12.8	18.1	9.81	4.99
4"	16.2	23.0	12.4	6.31
5"	24.7	35.0	18.9	9.63
6"	34.8	49.2	26.7	13.6
8"	59.0	83.5	45.2	23.0
10"	91.5	130.0	70.0	35.8
12"	129.0	180.0	98.5	50.3

DETERMINE THE BEARING STRENGTH OF THE SOIL FROM THE TABLE BELOW:

SOILS AND SAFE BEARING LOADS	LBS SQ. FT.
SOUND SOILS	10,000
CEMENTED GRAVEL AND SAND DIFFICULT TO PICK	4,000
COURSE AND FINE COMPACT SAND	3,000
MEDIUM CLAY THAT CAN BE SPADED	2,000
SOFT CLAY	1,000
MUCK	0

DIVIDE THE TOTAL THRUST OBTAINED IN STEP 1 BY THE BEARING STRENGTH OF SOIL THIS GIVES THE SQUARE FEET OF THE AREA NEEDED.

1. ALL CONCRETE THRUST BLOCKING SHALL MEET 3000 PSI COMPRESSIVE STRENGTH AT 28 DAYS.
2. ALL FITTINGS SHALL BE WRAPPED WITH 4 MIL PLASTIC PRIOR TO PLACING CONCRETE THRUST BLOCK.

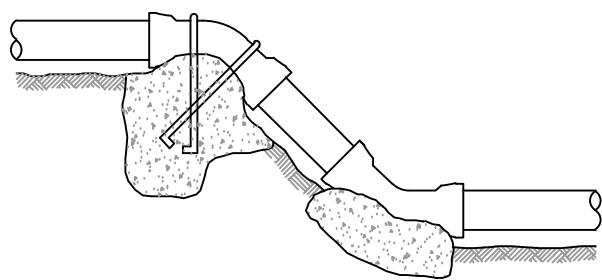

POURED CONCRETE STABILIZING BLOCK 24" DIA. x 6" THICK

COMPACTED EARTH

CONCRETE FILLER

(2) SOLID CONCRETE BLOCKS

Diagram illustrating the components of a water service connection assembly:

- THREADED BALL VALVE COMPRESSION CORPORATION STOP (300 PSI WORKING PRESSURE) AT 3 O'CLOCK POSITION.**
- PIPE BRASS NIPPLE**
- GATE VALVE PER DETAIL FOR 2" WATER LINE OR CURB STOP PER DETAIL FOR LESS THAN 2" WATER LINE**
- 2" OR LESS WATER LINE**
- SERVICE SADDLE**

RED	ELECTRIC
YELLOW	GAS
ORANGE	TELEPHONE
BLUE	WATER
GREEN	SEWER

The diagram illustrates a trench cross-section. The left side shows the trench walls and bottom, with the backfill area labeled "COMPACTED BACKFILL". The right side shows the trench opening, with two horizontal lines indicating the depth of the backfill. The depth is labeled "12" MIN." and "18" MAX.".

THE INFORMATION CONTAINED HEREIN IS THE
SOLE PROPERTY OF THE THRASHER GROUP,
INC. REPRODUCTION OF THESE DOCUMENTS
IN WHOLE OR IN PART, FOR ANY REASON
WITHOUT PRIOR WRITTEN PERMISSION, IS
STRICTLY PROHIBITED. COPYRIGHT © 2021
THE THRASHER GROUP, INC.

[illegible]

SCALE: AS SHOWN	
DRAWN:	DATE:
CHECKED:	DATE:
APPROVED:	DATE:
SURVEY DATE:	
SURVEY BY:	
FIELD BOOK No.:	

THRASHER
THE THRASHER GROUP, INC.
600 WHITE OAKS BLVD, BRIDGEPORT, WV 26330
PHONE (304) 624-4108
FAX (304) 624-7831






PHASE No.
CONTRACT No.
PROJECT No.
101-030-10264

RUSTIC RAVINES, INC.
ISSUED FOR PERMITTING PLANS
CAMP GROUND VIA AML PILOT PROJECT
WAYNE COUNTY, WV
DETAILS

SHEET No.

D6

FULL SIZE PLAN SCALE: LAYOUT TAB: D7 DETAILS
CAD FILE: R:\030\030-10264-00-Rustic Ravines, Inc. (WV) - AML Pilot Project-Rustic Ravines Inc.-\Drawing\0264-DETAILS.dwg PLOT DATE/TIME: 5/17/2022 3:32 PM

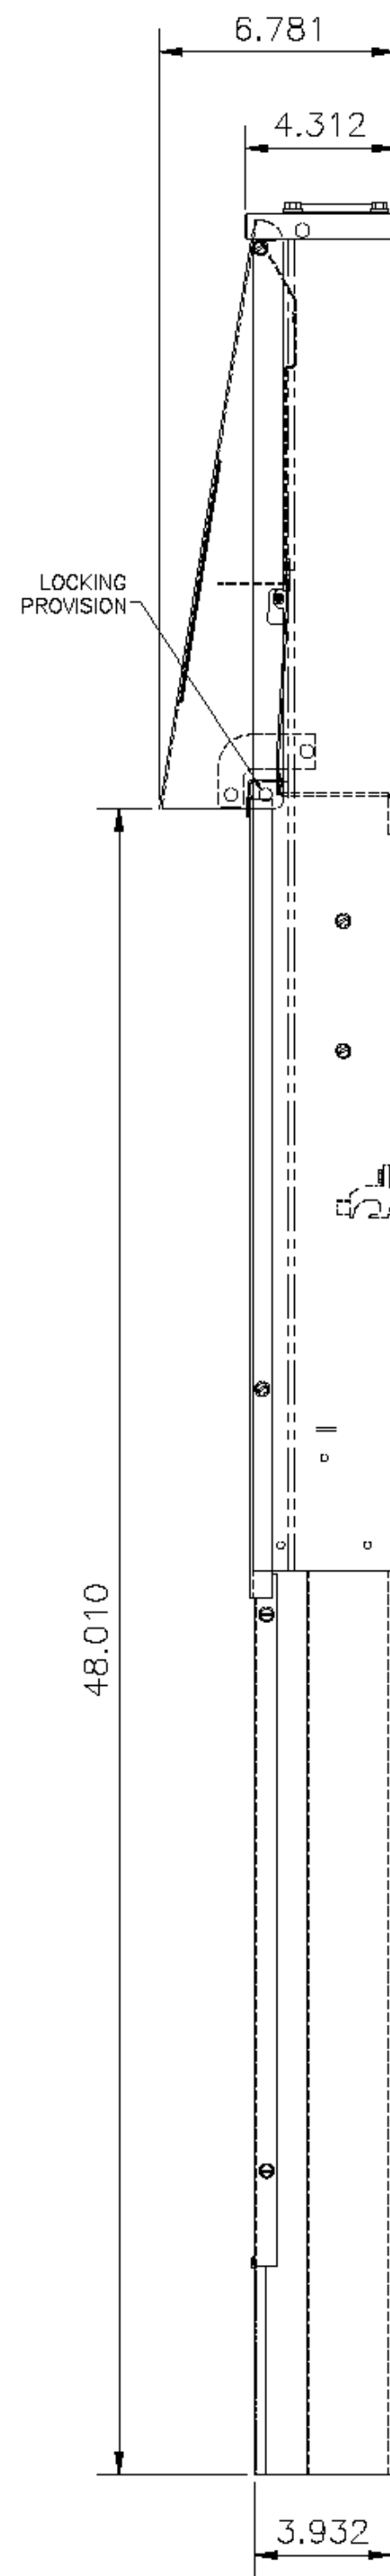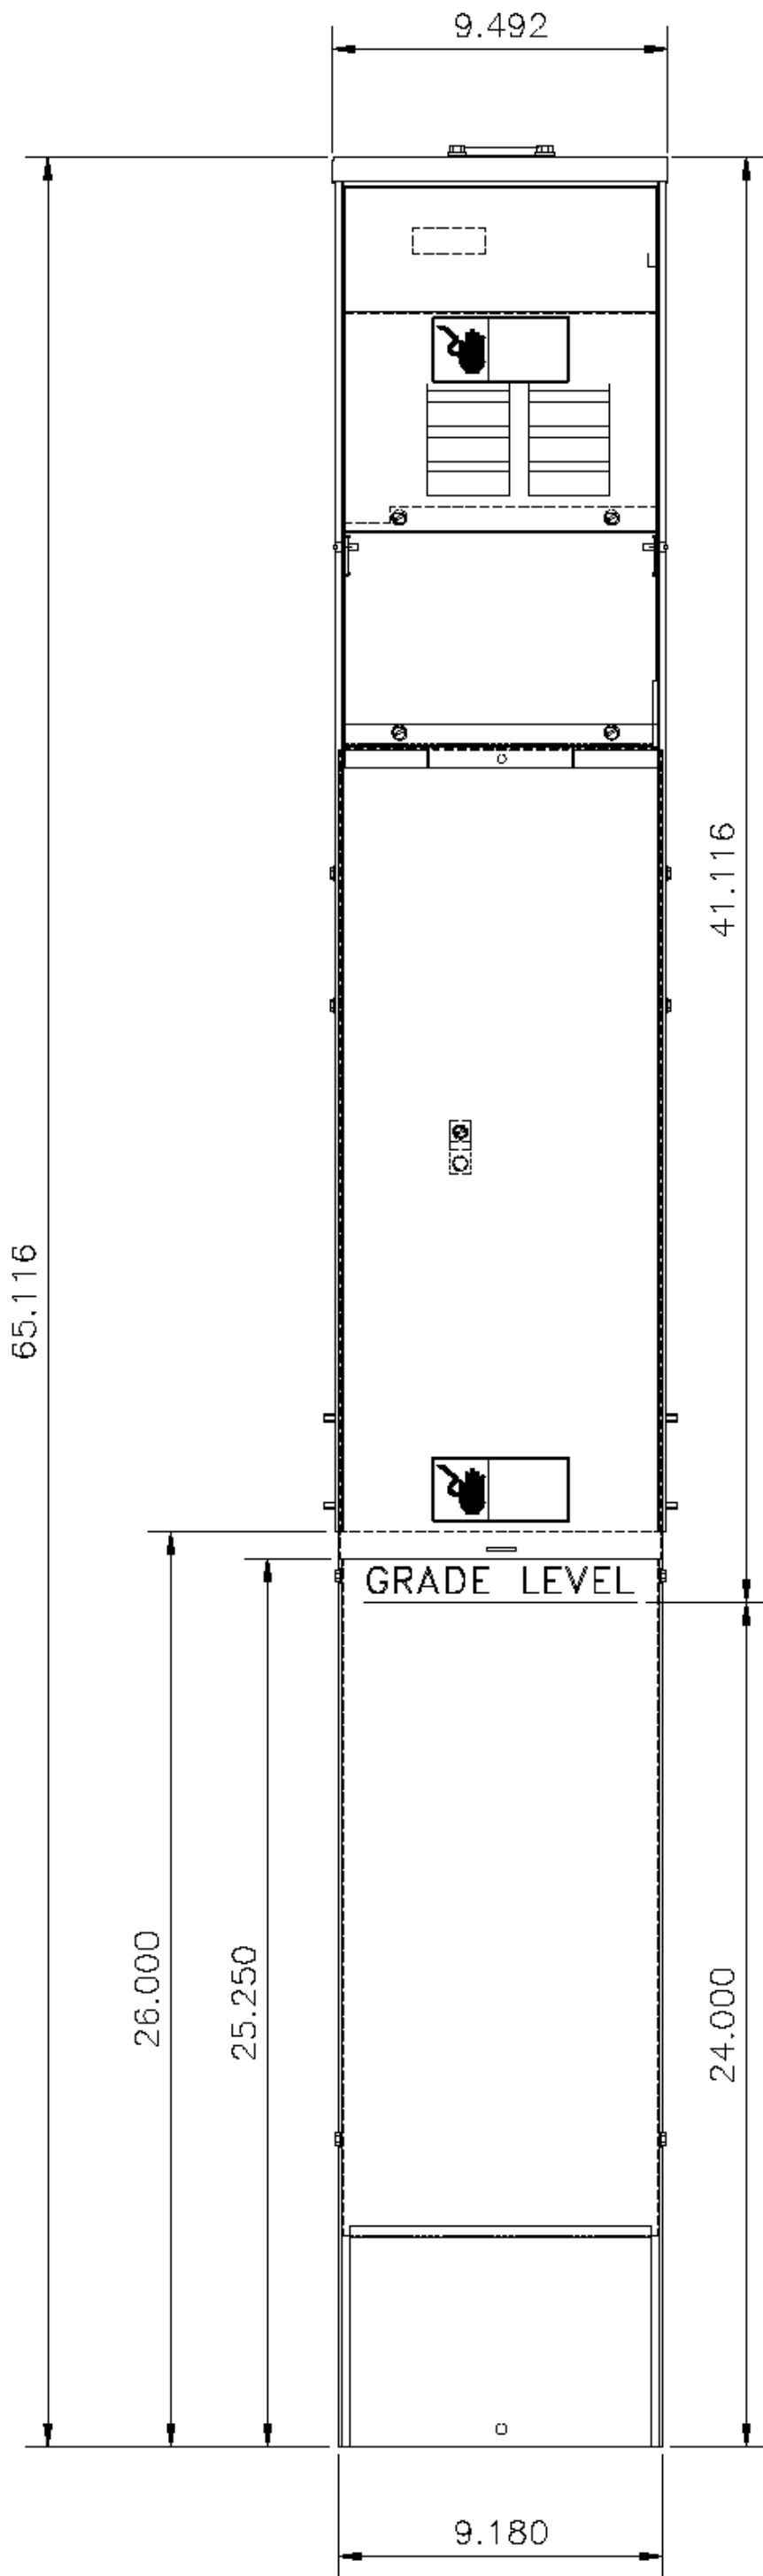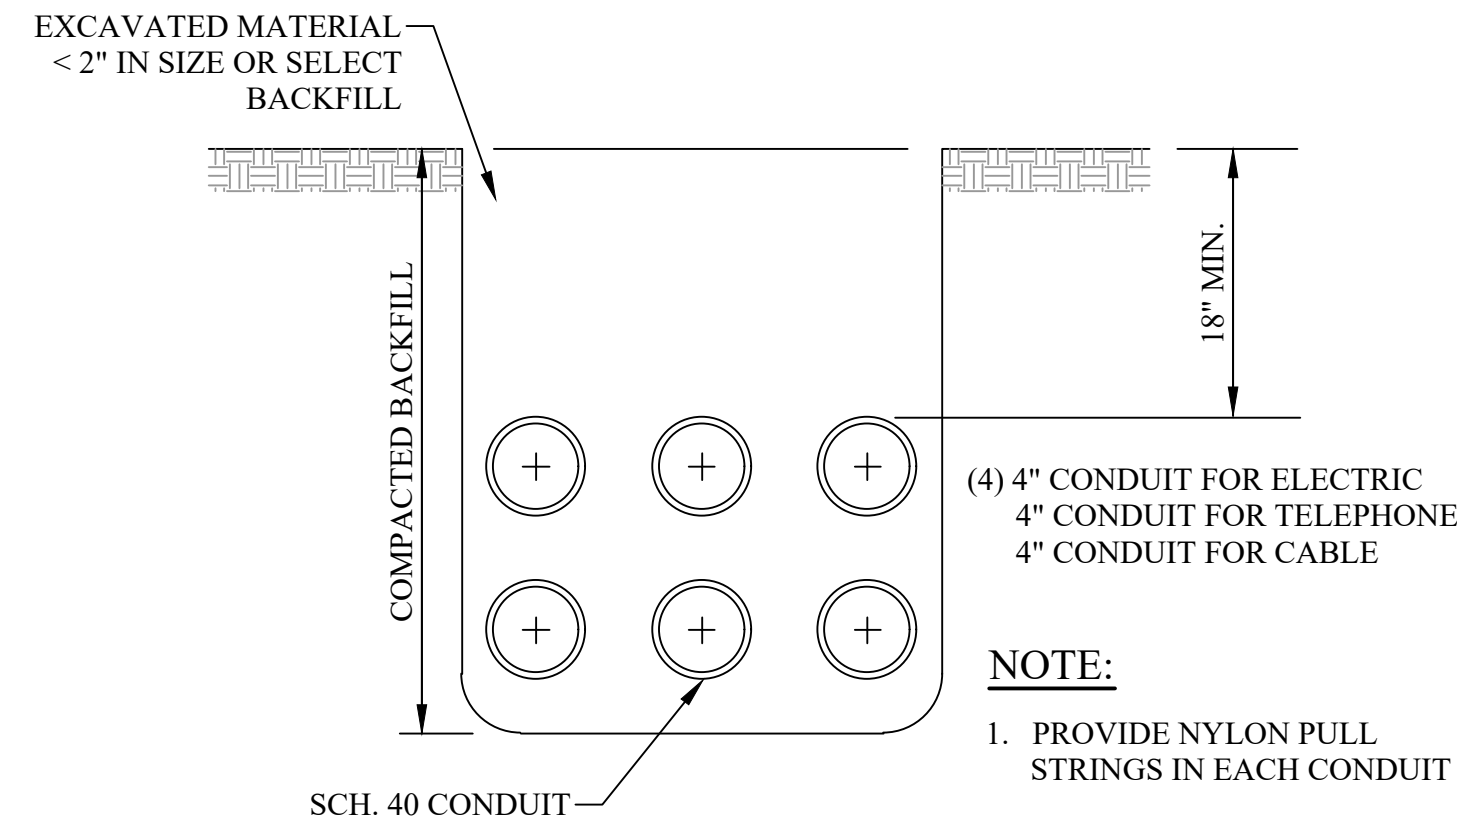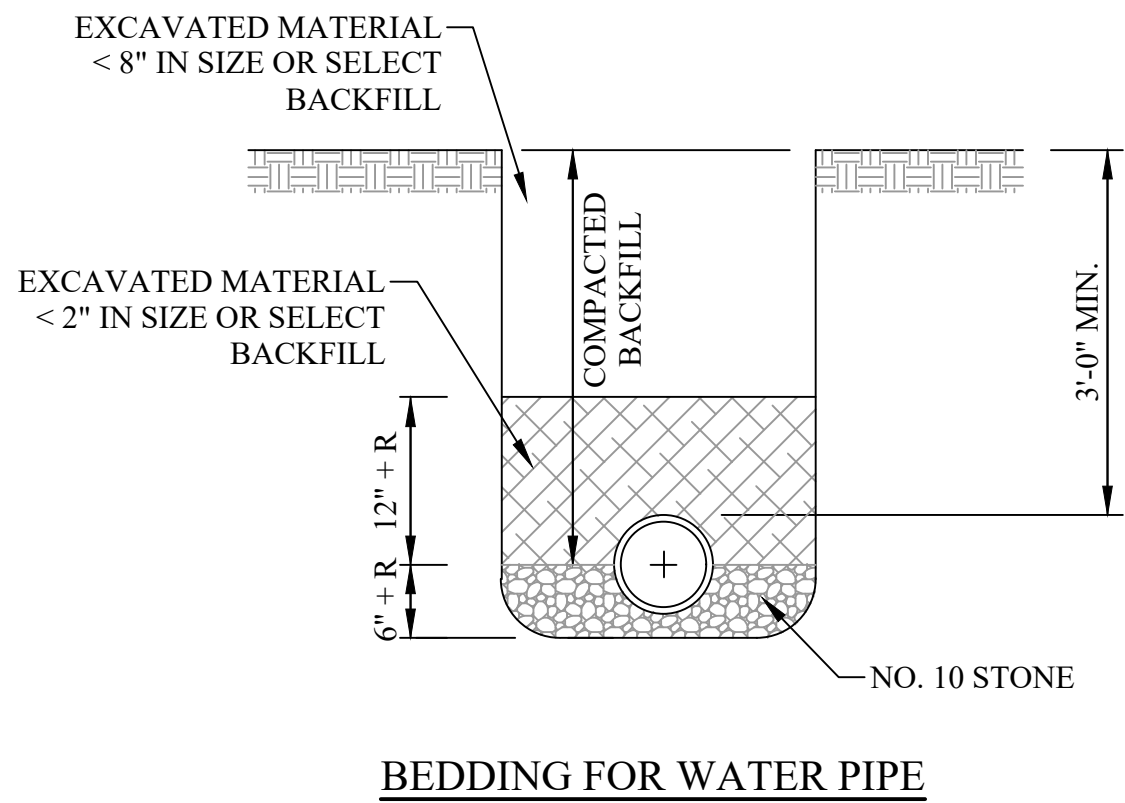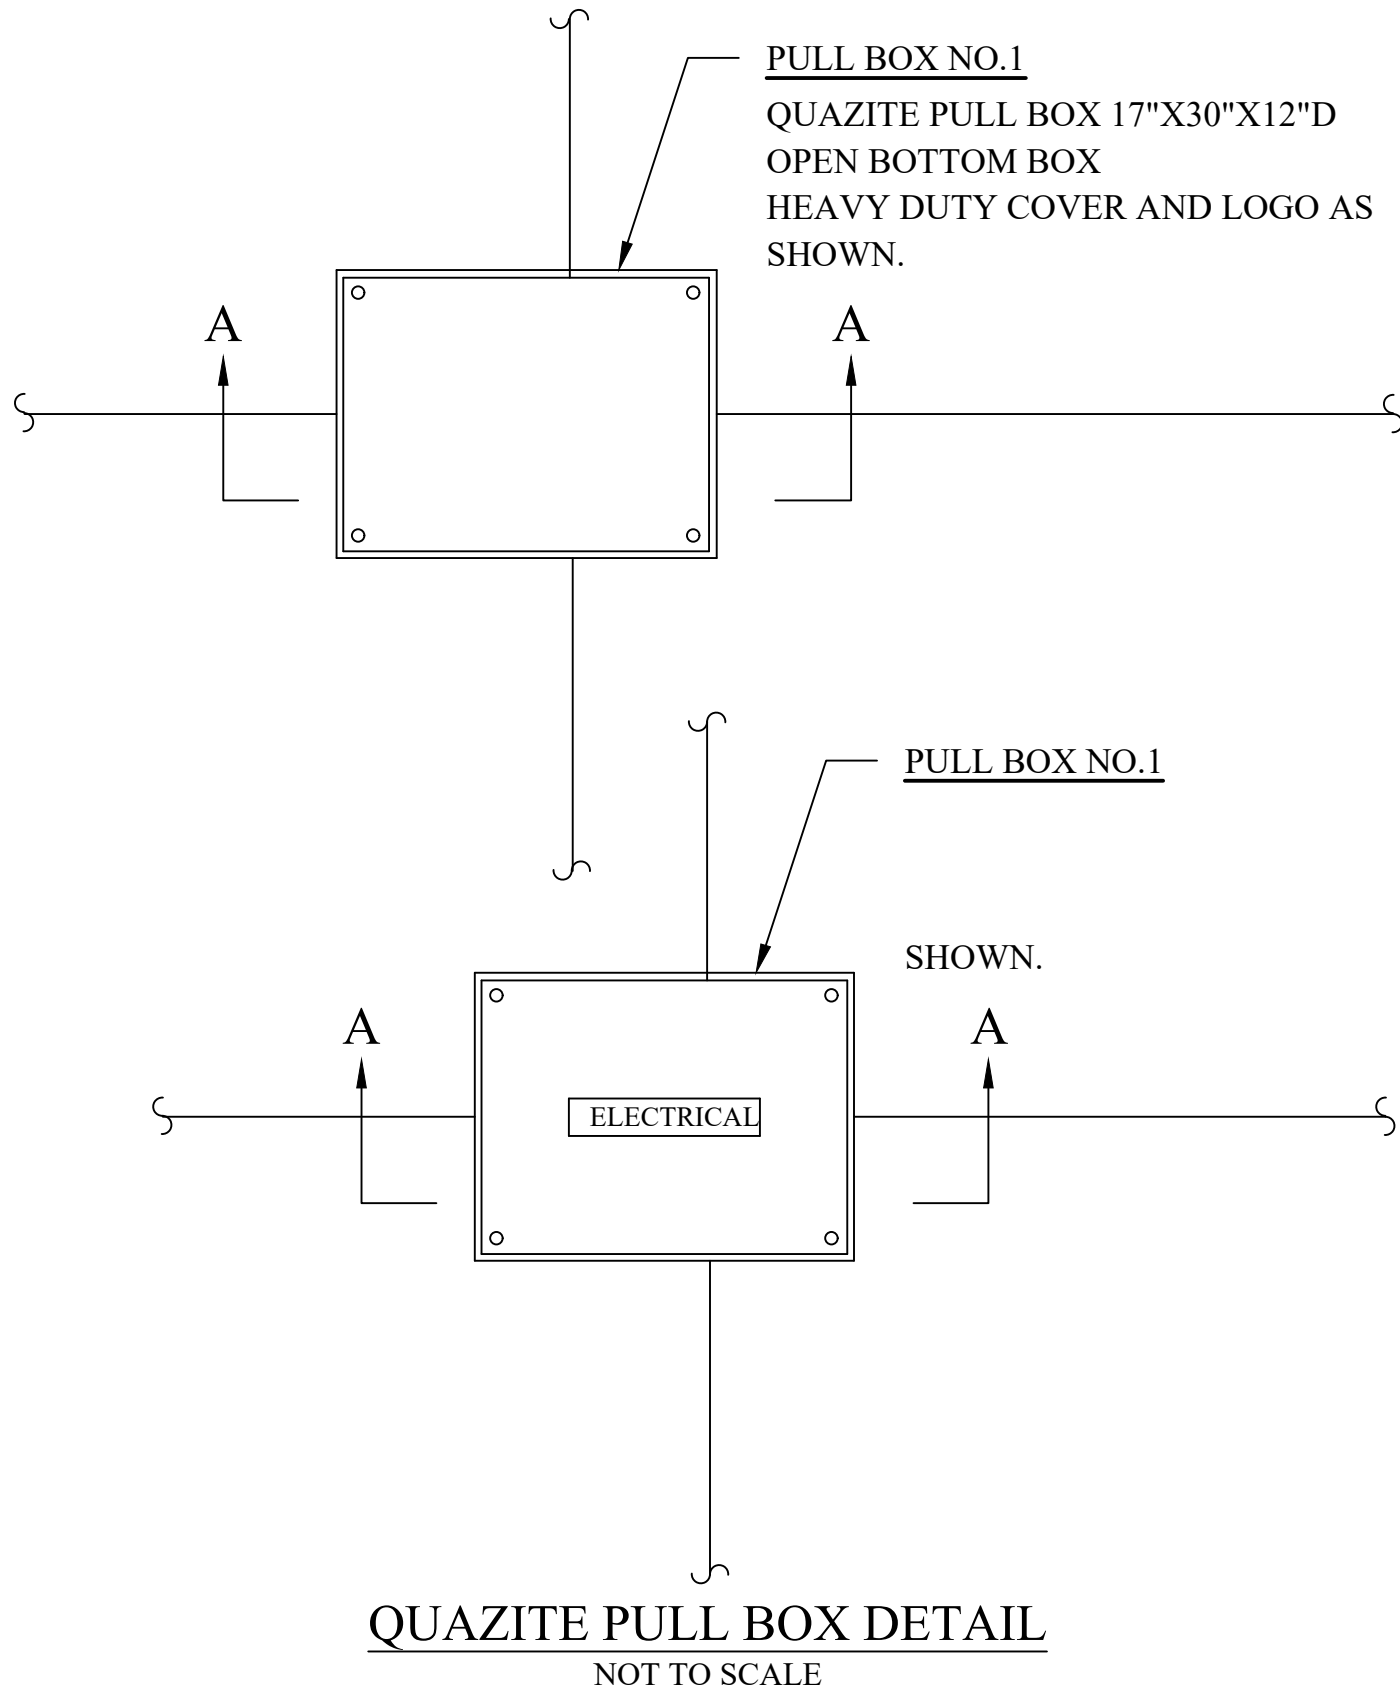

NOTES:

1. EACH PEDESTAL INCLUDES 50/30/20 AMP RECEPTACLES.
2. CONTRACTOR SHALL INSTALL PEDESTAL MANUFACTURED BY B&B ELECTRICAL, SKU: CHU1N7N4NPTZ, OR AN APPROVED EQUAL

ELECTRICAL PEDESTAL DETAIL
NOT TO SCALE

THE INFORMATION CONTAINED HEREIN IS THE SOLE PROPERTY OF THE THRASHER GROUP, INC. REPRODUCTION OF THESE DOCUMENTS IN WHOLE OR IN PART, FOR ANY REASON WITHOUT PRIOR WRITTEN PERMISSION, IS STRICTLY PROHIBITED. COPYRIGHT © 2021 THE THRASHER GROUP, INC.

NO.	BY	DATE	DESCRIPTION

SCALE: AS SHOWN	
DRAWN: DATE:	
CHECKED: DATE:	
APPROVED: DATE:	
SURVEY DATE:	
SURVEY BY:	
FIELD BOOK No.:	

THRASHER
THE THRASHER GROUP, INC.
600 WHITE OAKS BLVD, BRIDGEPORT, WV 26330
PHONE (304) 624-4108
FAX (304) 624-7831

PHASE No.
CONTRACT No.
PROJECT No.
101-030-10264

RUSTIC RAVINES, INC.
ISSUED FOR PERMITTING PLANS
CAMP GROUND VIA AML PILOT PROJECT
WAYNE COUNTY, WV
DETAILS

SHEET No.
D7