

**TOWN OF COWEN  
WEBSTER COUNTY, WEST VIRGINIA  
COWEN B&O POND**

**ADDENDUM #1  
February 13, 2026**

**THRASHER PROJECT # T70-11473**

TO WHOM IT MAY CONCERN:

A Pre-Bid Conference was held on Thursday, February 5, 2026, on the above-referenced project. A copy of the sign in sheet is included in this Addendum. The following are clarifications and responses to questions posed by contractors for the above-referenced project.

**A. GENERAL**

1. Davis Bacon Wage Rates **DO** apply to this project and are included as part of this Addendum. At time of award, contractor will be required to certify the use of Davis Bacon Wage Rates.

**B. SPECIFICATIONS**

None

**C. DRAWINGS**

C3.01 and C3.02 have been revised due to a parking lot revision per the WVDOH request.

**D. QUESTIONS AND RESPONSES**

**1. QUESTION**

Is this a prevailing wage job?

**RESPONSE**

Yes. The wage rate sheet is attached

**2. QUESTION**

Are there any specifications for driving the posts?

**RESPONSE**

The posts should be driven to the minimum depth shown in the plan details unless bedrock is encountered.

**3. QUESTION**

Who is responsible for compaction testing of the gravel?

**RESPONSE**

Thrasher will provide compaction testing per agreement with the Owner.

**4. QUESTION**

Will the engineer's estimate be provided?

**RESPONSE**

No, the engineer's estimate will not be provided.

**5. QUESTION**

Is there any site grading required for construction of the boardwalk within the wetland?

**RESPONSE**

No. The boardwalk shall be constructed on posts.

**6. QUESTION**

The gangway is labeled as 5'x16' but only a 4' gangway is available from AccuDock.

**RESPONSE**

The gangway should be a minimum of 4' wide. The label on the plan has been revised.

If you have any questions or comments, please feel free to contact me at your earliest convenience. As a reminder, bids will be received until 2:00 p.m. on Thursday, February 19, 2026, at The Town of Cowen, 91 Erbacon Road, Cowen, WV 26206. Good luck to everyone and thank you for your interest in the project.


Sincerely,

THE THRASHER GROUP, INC.



Project Manager

Enclosures:

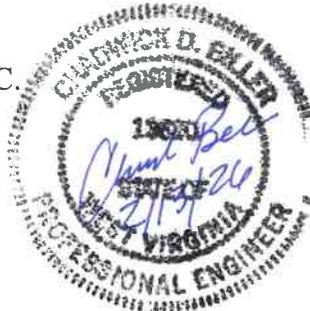

**TOWN OF COWEN  
WEBSTER COUNTY, WEST VIRGINIA  
COWEN B&O POND**

**PRE-BID CONFERENCE  
Thursday, February 5, 2026**

**Thrasher Project #T70-11473**

Name	Representing	Phone #	Email Address
MARCUS CARNEGIE	THRASHER	(606) 285-8460	mcarnegie@thethrashergrp.com
Betsy MORRIS	Region 4 PDC	304-872-4970	bmorris@reg4wv.org
Gerald JENKINS	Town of Cowen	304-226-3101	cowen@cowen.org
JL	Rock Solid Excavating	304-640-2571	jeffrey.barnhouse@gohwy.com
DERRICK SEARS	CORE + MAIN/SITE SOLUTIONS	304-553-6565	derrick.sears@coreandmain.com
GIL CROWL	Gil's Contracting	304-226-5877	gci@frontiserv.net
RYAN BOUSTANY	THRASHER	304-826-6257	Rboustany@thethrashergrp.com

"General Decision Number: WV20260061 01/02/2026

Superseded General Decision Number: WV20250061

State: West Virginia

Construction Type: Heavy

Counties: Barbour, Braxton, Calhoun, Fayette, Gilmer, Greenbrier, Jackson, Lewis, Mason, McDowell, Mingo, Monroe, Nicholas, Pendleton, Pocahontas, Randolph, Ritchie, Roane, Summers, Tucker, Upshur, Webster and Wyoming Counties in West Virginia.

Modification Number    Publication Date  
0                    01/02/2026

CARP0443-008 06/01/2023

	Rates	Fringes
MILLWRIGHT.....	\$ 39.60	26.06

-----  
ELEC0307-008 12/01/2025

	Rates	Fringes
ELECTRICIAN.....	\$ 42.20	20.39

-----  
ENGI0132-014 12/01/2024

	Rates	Fringes
POWER EQUIPMENT OPERATOR:		
GROUP 1.....	\$ 41.95	20.45
GROUP 2.....	\$ 39.19	20.45
GROUP 3.....	\$ 38.08	20.45
GROUP 4.....	\$ 34.62	20.45

POWER EQUIPMENT OPERATOR CLASSIFICATIONS

GROUP 1: Cranes (All types), Boom trucks, Loaders of six (6) cubic yard capacity and over, Excavators and shovels with an operating weight of one hundred ten thousand (110,000) pounds and over.

GROUP 2: Loaders up to six (6) cubic yard capacity, Backhoe, Bulldozers, Bobcat/Skid Steer/Skid Loader, Forklift, Drill, Excavators and shovels with an operating weight of up to one hundred ten thousand (110,000) pounds

GROUP 3: Roller.

GROUP 4: Oiler

-----

ENGI0132-027 12/01/2024

Rates Fringes

POWER EQUIPMENT OPERATOR:

(PIPELINE)

GROUP 1.....	\$ 41.95	20.45
GROUP 2.....	\$ 39.19	20.45

POWER EQUIPMENT OPERATOR PIPELINE CLASSIFICATIONS

GROUP 1: Boom, Bulldozer, Excavator, Mechanic, Pipe Bending Machine

GROUP 2: Oiler.

-----  
ENGI0132-029 12/01/2024

Rates Fringes

POWER EQUIPMENT OPERATOR:

Single and Double Axle Dump Trucks.....	\$ 41.95	20.45
--	----------	-------

-----  
IRON0549-011 12/01/2024

Rates Fringes

IRONWORKER, ORNAMENTAL.....	\$ 35.50	29.11
-----------------------------	----------	-------

-----  
IRON0568-020 12/01/2023

Rates Fringes

IRONWORKER, REINFORCING AND STRUCTURAL.....	\$ 34.84	25.40
--	----------	-------

-----  
LABO0379-040 12/01/2020

Rates Fringes

LABORER: (PIPELINE).....	\$ 25.26	16.50
--------------------------	----------	-------

LABORER CLASSIFICATIONS:

Chain Saw, Common, Flagger, Landscape, Pipelayer, Sandblaster

-----  
LABO0379-043 12/01/2021

Rates Fringes

LABORER:

GROUP 1.....	\$ 27.35	16.50
GROUP 2.....	\$ 26.32	16.50
GROUP 3.....	\$ 25.26	16.50

GROUP 1: Tunnel Driller, Tunnel Miner.

GROUP 2: Air Tool Operator, Chain Saw, Compactor (Dirt) Hand Held, Concrete Worker, Hand Held Drill, Form Work Only, Grade Checker, Grouting, Pipelayer, Skytrak Forklift Operator, Tamper (Hand Held), Wacker Roller Operator.

GROUP 3: Carpenter Tender, Common or General, Flagger, Landscape

-----  
PLAS0926-001 12/01/2025

	Rates	Fringes
CEMENT MASON/CONCRETE FINISHER...	\$ 35.77	27.54

-----  
\* UAVG-WV-0010 01/01/2019

	Rates	Fringes
LABORER (Mason Tender - Cement/Concrete).....	\$ 26.17	16.50

-----  
\* UAVG-WV-0012 01/01/2024

	Rates	Fringes
POWER EQUIPMENT OPERATOR (Mechanic).....	\$ 36.57	19.18

-----  
WELDERS - Receive rate prescribed for craft performing operation to which welding is incidental.  
=====

Note: Executive Order (EO) 13706, Establishing Paid Sick Leave for Federal Contractors applies to all contracts subject to the Davis-Bacon Act for which the contract is awarded (and any solicitation was issued) on or after January 1, 2017. If this contract is covered by the EO, the contractor must provide employees with 1 hour of paid sick leave for every 30 hours they work, up to 56 hours of paid sick leave each year. Employees must be permitted to use paid sick leave for their own illness, injury or other health-related needs, including preventive care; to assist a family member (or person who is like family to the employee) who is ill, injured, or has other health-related needs, including preventive care; or for reasons resulting from, or to assist a family member (or person who is like family to the employee) who is a victim of, domestic violence, sexual assault, or stalking. Additional information on contractor requirements and worker protections under the EO is available at <https://www.dol.gov/agencies/whd/government-contracts>.

Note: Executive Order 13658 generally applies to contracts subject to the Davis-Bacon Act that were awarded on or between January 1, 2015 and January 29, 2022, and that have not been renewed or extended on or after January 30, 2022. Executive Order 13658 does not apply to contracts subject only to the Davis-Bacon Related Acts regardless of when they were awarded. If a contract is subject to Executive Order 13658, the contractor must pay all covered workers at least \$13.30 per hour (or the applicable wage rate listed on this wage determination, if it is higher) for all hours spent performing on the contract in 2025. The applicable Executive Order minimum wage rate will be adjusted annually. Additional information on contractor requirements and worker protections under Executive Order 13658 is available at [www.dol.gov/whd/govcontracts](http://www.dol.gov/whd/govcontracts).

Unlisted classifications needed for work not included within the scope of the classifications listed may be added after award only as provided in the labor standards contract clauses (29CFR 5.5 (a) (1) (iii)).

-----

The body of each wage determination lists the classifications and wage rates that have been found to be prevailing for the type(s) of construction and geographic area covered by the wage determination. The classifications are listed in alphabetical order under rate identifiers indicating whether the particular rate is a union rate (current union negotiated rate), a survey rate, a weighted union average rate, a state adopted rate, or a supplemental classification rate.

#### Union Rate Identifiers

A four-letter identifier beginning with characters other than ""SU"", ""UAVG"", ?SA?, or ?SC? denotes that a union rate was prevailing for that classification in the survey. Example: PLUM0198-005 07/01/2024. PLUM is an identifier of the union whose collectively bargained rate prevailed in the survey for this classification, which in this example would be Plumbers. 0198 indicates the local union number or district council number where applicable, i.e., Plumbers Local 0198. The next number, 005 in the example, is an internal number used in processing the wage determination. The date, 07/01/2024 in the example, is the effective date of the most current negotiated rate.

Union prevailing wage rates are updated to reflect all changes over time that are reported to WHD in the rates in the collective bargaining agreement (CBA) governing the classification.

#### Union Average Rate Identifiers

The UAVG identifier indicates that no single rate prevailed for those classifications, but that 100% of the data reported for

the classifications reflected union rates. EXAMPLE:  
UAVG-OH-0010 01/01/2024. UAVG indicates that the rate is a weighted union average rate. OH indicates the State of Ohio. The next number, 0010 in the example, is an internal number used in producing the wage determination. The date, 01/01/2024 in the example, indicates the date the wage determination was updated to reflect the most current union average rate.

A UAVG rate will be updated once a year, usually in January, to reflect a weighted average of the current rates in the collective bargaining agreements on which the rate is based.

#### Survey Rate Identifiers

The ""SU"" identifier indicates that either a single non-union rate prevailed (as defined in 29 CFR 1.2) for this classification in the survey or that the rate was derived by computing a weighted average rate based on all the rates reported in the survey for that classification. As a weighted average rate includes all rates reported in the survey, it may include both union and non-union rates. Example: SUFL2022-007 6/27/2024. SU indicates the rate is a single non-union prevailing rate or a weighted average of survey data for that classification. FL indicates the State of Florida. 2022 is the year of the survey on which these classifications and rates are based. The next number, 007 in the example, is an internal number used in producing the wage determination. The date, 6/27/2024 in the example, indicates the survey completion date for the classifications and rates under that identifier.

?SU? wage rates typically remain in effect until a new survey is conducted. However, the Wage and Hour Division (WHD) has the discretion to update such rates under 29 CFR 1.6(c)(1).

#### State Adopted Rate Identifiers

The ""SA"" identifier indicates that the classifications and prevailing wage rates set by a state (or local) government were adopted under 29 C.F.R 1.3(g)-(h). Example: SAME2023-007 01/03/2024. SA reflects that the rates are state adopted. ME refers to the State of Maine. 2023 is the year during which the state completed the survey on which the listed classifications and rates are based. The next number, 007 in the example, is an internal number used in producing the wage determination. The date, 01/03/2024 in the example, reflects the date on which the classifications and rates under the ?SA? identifier took effect under state law in the state from which the rates were adopted.

---

#### WAGE DETERMINATION APPEALS PROCESS

1) Has there been an initial decision in the matter? This can be:

- a) a survey underlying a wage determination

- b) an existing published wage determination
- c) an initial WHD letter setting forth a position on a wage determination matter
- d) an initial conformance (additional classification and rate) determination

On survey related matters, initial contact, including requests for summaries of surveys, should be directed to the WHD Branch of Wage Surveys. Requests can be submitted via email to [davisbaconinfo@dol.gov](mailto:davisbaconinfo@dol.gov) or by mail to:

Branch of Wage Surveys  
Wage and Hour Division  
U.S. Department of Labor  
200 Constitution Avenue, N.W.  
Washington, DC 20210

Regarding any other wage determination matter such as conformance decisions, requests for initial decisions should be directed to the WHD Branch of Construction Wage Determinations. Requests can be submitted via email to [BCWD-Office@dol.gov](mailto:BCWD-Office@dol.gov) or by mail to:

Branch of Construction Wage Determinations  
Wage and Hour Division  
U.S. Department of Labor  
200 Constitution Avenue, N.W.  
Washington, DC 20210

2) If an initial decision has been issued, then any interested party (those affected by the action) that disagrees with the decision can request review and reconsideration from the Wage and Hour Administrator (See 29 CFR Part 1.8 and 29 CFR Part 7). Requests for review and reconsideration can be submitted via email to [dba.reconsideration@dol.gov](mailto:dba.reconsideration@dol.gov) or by mail to:

Wage and Hour Administrator  
U.S. Department of Labor  
200 Constitution Avenue, N.W.  
Washington, DC 20210

The request should be accompanied by a full statement of the interested party's position and any information (wage payment data, project description, area practice material, etc.) that the requestor considers relevant to the issue.

3) If the decision of the Administrator is not favorable, an interested party may appeal directly to the Administrative Review Board (formerly the Wage Appeals Board). Write to:

Administrative Review Board  
U.S. Department of Labor  
200 Constitution Avenue, N.W.  
Washington, DC 20210.



END OF GENERAL DECISION

"

"General Decision Number: WV20260098 01/02/2026

Superseded General Decision Number: WV20250098

State: West Virginia

Construction Type: Highway

Counties: Logan, Monroe, Nicholas, Pocahontas and Webster  
Counties in West Virginia.

HIGHWAY CONSTRUCTION PROJECTS

Modification Number    Publication Date  
0                      01/02/2026

CARP0439-008 12/01/2024

	Rates	Fringes
CARPENTER.....	\$ 33.80	27.34

-----  
ENGI0132-001 12/01/2024

	Rates	Fringes
OPERATOR: Loader Six (6) cubic yards capacity and over.....	\$ 40.35	20.30

-----  
ENGI0132-002 12/01/2024

	Rates	Fringes
OPERATOR: Crane.....	\$ 40.35	20.30

-----  
ENGI0132-003 12/01/2024

	Rates	Fringes
OPERATOR: Backhoe/Excavator/Trackhoe.....	\$ 37.59	20.30

-----  
ENGI0132-004 12/01/2024

	Rates	Fringes
OPERATOR: Bobcat/Skid Steer/Skid Loader.....	\$ 37.59	20.30

-----  
ENGI0132-005 12/01/2024

	Rates	Fringes
OPERATOR: Broom/Sweeper.....	\$ 37.59	20.30

ENGI0132-030 12/01/2024

	Rates	Fringes
OPERATOR: Bulldozer.....	\$ 37.59	20.30

-----  
ENGI0132-031 12/01/2024

	Rates	Fringes
OPERATOR: Drill.....	\$ 37.59	20.30

-----  
ENGI0132-032 12/01/2024

	Rates	Fringes
OPERATOR: Forklift.....	\$ 37.59	20.30

-----  
ENGI0132-033 12/01/2024

	Rates	Fringes
OPERATOR: Grader/Blade.....	\$ 37.59	20.30

-----  
ENGI0132-034 12/01/2024

	Rates	Fringes
OPERATOR: Milling Machine.....	\$ 37.59	20.30

-----  
ENGI0132-035 12/01/2024

	Rates	Fringes
OPERATOR: Paver/Spreader/Finish equipment(asphalt, aggregate, & concrete).....	\$ 37.59	20.30

-----  
ENGI0132-038 12/01/2024

	Rates	Fringes
OPERATOR: Post Driver (Guardrail/Fences).....	\$ 37.59	20.30

-----  
ENGI0132-039 12/01/2024

	Rates	Fringes
OPERATOR: Roller.....	\$ 36.48	20.30

-----  
IRON0787-009 12/01/2025

	Rates	Fringes
IRONWORKER.....	\$ 36.10	24.25

-----  
LADC0001-001 12/01/2024

Rates Fringes

LABORER: Common or General.....\$ 29.00 17.40

-----  
LADC0001-003 12/01/2024

Rates Fringes

TRAFFIC CONTROL: Maintenance  
Person.....\$ 27.91 17.40

-----  
LADC0001-004 12/01/2024

Rates Fringes

LABORER: Grade Checker.....\$ 29.00 17.40

-----  
LADC0001-005 12/01/2024

Rates Fringes

LABORER: Mason Tender -  
Cement/Concrete.....\$ 29.00 17.40

-----  
LADC0001-006 12/01/2024

Rates Fringes

LABORER: Laser Screed Operator...\$ 30.03 17.40

-----  
LADC0001-007 12/01/2024

Rates Fringes

LABORER: Asphalt, Includes  
Raker, Shoveler, Spreader and  
Distributor.....\$ 29.00 17.40

-----  
LADC0001-008 12/01/2024

Rates Fringes

LABORER: Guardrail  
Installation.....\$ 29.00 17.40

-----  
PLAS0926-004 12/01/2025

Rates Fringes

CEMENT MASON/CONCRETE FINISHER...\$ 35.77 27.54

-----  
SUWV2022-018 09/11/2024

Rates Fringes

OPERATOR: Mechanic.....	\$ 34.20	19.75
OPERATOR: Concrete Screed.....	\$ 27.83	18.71
TRAFFIC CONTROL: Flagger.....	\$ 25.17	16.37
TRUCK DRIVER: Dump Truck.....	\$ 27.76	16.15

---

WELDERS - Receive rate prescribed for craft performing operation to which welding is incidental.

---

Note: Executive Order (EO) 13706, Establishing Paid Sick Leave for Federal Contractors applies to all contracts subject to the Davis-Bacon Act for which the contract is awarded (and any solicitation was issued) on or after January 1, 2017. If this contract is covered by the EO, the contractor must provide employees with 1 hour of paid sick leave for every 30 hours they work, up to 56 hours of paid sick leave each year. Employees must be permitted to use paid sick leave for their own illness, injury or other health-related needs, including preventive care; to assist a family member (or person who is like family to the employee) who is ill, injured, or has other health-related needs, including preventive care; or for reasons resulting from, or to assist a family member (or person who is like family to the employee) who is a victim of, domestic violence, sexual assault, or stalking. Additional information on contractor requirements and worker protections under the EO is available at <https://www.dol.gov/agencies/whd/government-contracts>.

Note: Executive Order 13658 generally applies to contracts subject to the Davis-Bacon Act that were awarded on or between January 1, 2015 and January 29, 2022, and that have not been renewed or extended on or after January 30, 2022. Executive Order 13658 does not apply to contracts subject only to the Davis-Bacon Related Acts regardless of when they were awarded. If a contract is subject to Executive Order 13658, the contractor must pay all covered workers at least \$13.30 per hour (or the applicable wage rate listed on this wage determination, if it is higher) for all hours spent performing on the contract in 2025. The applicable Executive Order minimum wage rate will be adjusted annually. Additional information on contractor requirements and worker protections under Executive Order 13658 is available at [www.dol.gov/whd/govcontracts](http://www.dol.gov/whd/govcontracts).

Unlisted classifications needed for work not included within the scope of the classifications listed may be added after award only as provided in the labor standards contract clauses (29CFR 5.5 (a) (1) (iii)).

---

The body of each wage determination lists the classifications and wage rates that have been found to be prevailing for the type(s) of construction and geographic area covered by the wage determination. The classifications are listed in alphabetical order under rate identifiers indicating whether the particular rate is a union rate (current union negotiated rate), a survey rate, a weighted union average rate, a state adopted rate, or a supplemental classification rate.

#### Union Rate Identifiers

A four-letter identifier beginning with characters other than ""SU"", ""UAVG"", ?SA?, or ?SC? denotes that a union rate was prevailing for that classification in the survey. Example: PLUM0198-005 07/01/2024. PLUM is an identifier of the union whose collectively bargained rate prevailed in the survey for this classification, which in this example would be Plumbers. 0198 indicates the local union number or district council number where applicable, i.e., Plumbers Local 0198. The next number, 005 in the example, is an internal number used in processing the wage determination. The date, 07/01/2024 in the example, is the effective date of the most current negotiated rate.

Union prevailing wage rates are updated to reflect all changes over time that are reported to WHD in the rates in the collective bargaining agreement (CBA) governing the classification.

#### Union Average Rate Identifiers

The UAVG identifier indicates that no single rate prevailed for those classifications, but that 100% of the data reported for the classifications reflected union rates. EXAMPLE: UAVG-OH-0010 01/01/2024. UAVG indicates that the rate is a weighted union average rate. OH indicates the State of Ohio. The next number, 0010 in the example, is an internal number used in producing the wage determination. The date, 01/01/2024 in the example, indicates the date the wage determination was updated to reflect the most current union average rate.

A UAVG rate will be updated once a year, usually in January, to reflect a weighted average of the current rates in the collective bargaining agreements on which the rate is based.

#### Survey Rate Identifiers

The ""SU"" identifier indicates that either a single non-union rate prevailed (as defined in 29 CFR 1.2) for this classification in the survey or that the rate was derived by computing a weighted average rate based on all the rates reported in the survey for that classification. As a weighted average rate includes all rates reported in the survey, it may include both union and non-union rates. Example: SUFL2022-007 6/27/2024. SU indicates the rate is a single non-union prevailing rate or a weighted average of survey data for that

classification. FL indicates the State of Florida. 2022 is the year of the survey on which these classifications and rates are based. The next number, 007 in the example, is an internal number used in producing the wage determination. The date, 6/27/2024 in the example, indicates the survey completion date for the classifications and rates under that identifier.

?SU? wage rates typically remain in effect until a new survey is conducted. However, the Wage and Hour Division (WHD) has the discretion to update such rates under 29 CFR 1.6(c)(1).

#### State Adopted Rate Identifiers

The ""SA"" identifier indicates that the classifications and prevailing wage rates set by a state (or local) government were adopted under 29 C.F.R 1.3(g)-(h). Example: SAME2023-007 01/03/2024. SA reflects that the rates are state adopted. ME refers to the State of Maine. 2023 is the year during which the state completed the survey on which the listed classifications and rates are based. The next number, 007 in the example, is an internal number used in producing the wage determination. The date, 01/03/2024 in the example, reflects the date on which the classifications and rates under the ?SA? identifier took effect under state law in the state from which the rates were adopted.

---

#### WAGE DETERMINATION APPEALS PROCESS

1) Has there been an initial decision in the matter? This can be:

- a) a survey underlying a wage determination
- b) an existing published wage determination
- c) an initial WHD letter setting forth a position on a wage determination matter
- d) an initial conformance (additional classification and rate) determination

On survey related matters, initial contact, including requests for summaries of surveys, should be directed to the WHD Branch of Wage Surveys. Requests can be submitted via email to [davisbaconinfo@dol.gov](mailto:davisbaconinfo@dol.gov) or by mail to:

Branch of Wage Surveys  
Wage and Hour Division  
U.S. Department of Labor  
200 Constitution Avenue, N.W.  
Washington, DC 20210

Regarding any other wage determination matter such as conformance decisions, requests for initial decisions should be directed to the WHD Branch of Construction Wage Determinations. Requests can be submitted via email to [BCWD-Office@dol.gov](mailto:BCWD-Office@dol.gov) or by mail to:

Branch of Construction Wage Determinations  
Wage and Hour Division  
U.S. Department of Labor  
200 Constitution Avenue, N.W.  
Washington, DC 20210

2) If an initial decision has been issued, then any interested party (those affected by the action) that disagrees with the decision can request review and reconsideration from the Wage and Hour Administrator (See 29 CFR Part 1.8 and 29 CFR Part 7). Requests for review and reconsideration can be submitted via email to [dba.reconsideration@dol.gov](mailto:dba.reconsideration@dol.gov) or by mail to:

Wage and Hour Administrator  
U.S. Department of Labor  
200 Constitution Avenue, N.W.  
Washington, DC 20210

The request should be accompanied by a full statement of the interested party's position and any information (wage payment data, project description, area practice material, etc.) that the requestor considers relevant to the issue.

3) If the decision of the Administrator is not favorable, an interested party may appeal directly to the Administrative Review Board (formerly the Wage Appeals Board). Write to:

Administrative Review Board  
U.S. Department of Labor  
200 Constitution Avenue, N.W.  
Washington, DC 20210.

---

END OF GENERAL DECISION

"

2


1

B

B

A

A

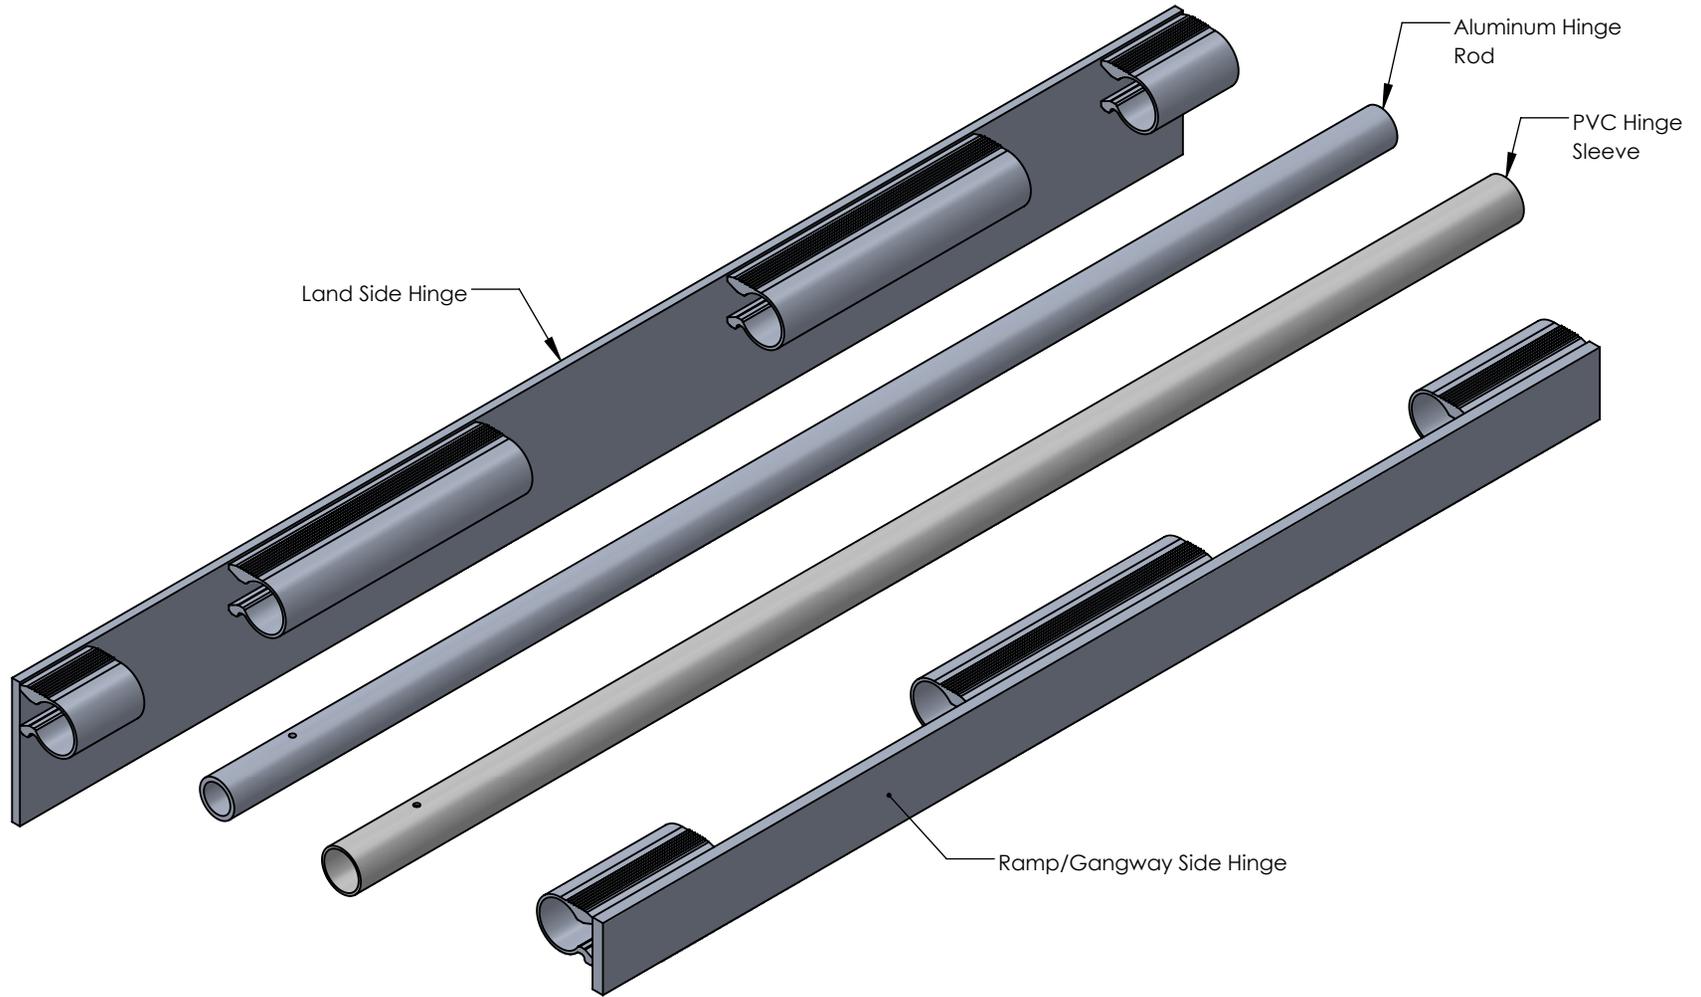

TYPE:	Gangway to Land Hinge	REF:	NA	REV 1	DRAWN:	C. DiBiasio	 Your First Choice for Floating Dock Solutions
				SCALE:	CHECKED:	J. Harrison	
				SHEET 1 OF 4	DATE:	01/05/17	

2

1


2

1

Side View

**Land Side Hinge**

Gets bolted/fixed to the existing structure.  
(Seawall, fixed dock, concrete abutment, etc.)

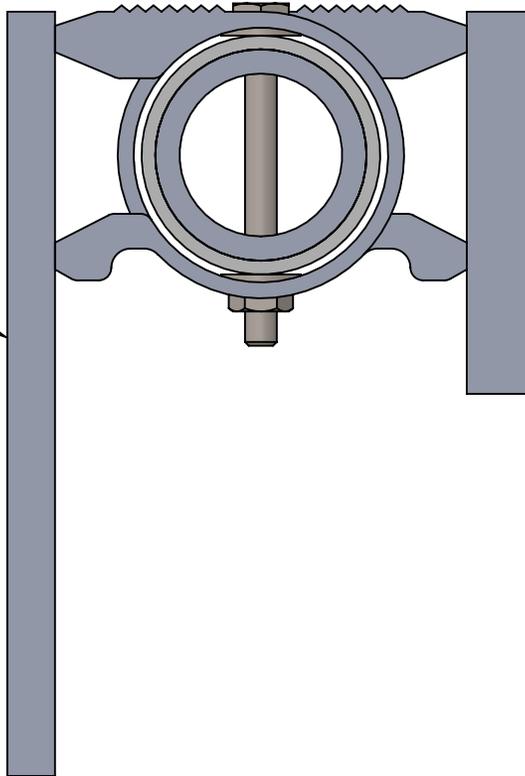

**Ramp Side Hinge**

Gets welded to the end floor beam of the ramp/gangway.

B

B

A

A

TYPE: Gangway to Land Hinge	REF: NA	REV 1	DRAWN: C. DiBiasio	 Your First Choice for Floating Dock Solutions
		SCALE: 2:3	CHECKED: J. Harrison	
		SHEET 2 OF 4	DATE: 01/05/17	

2

1

2

1

B

B

**1/4" Hardware Assembly**  
 - Used to lock the hinge  
 rod in place.



A

A

TYPE: Gangway to Land Hinge	REF: NA	REV 1	DRAWN: C. DiBiasio	 Your First Choice for Floating Dock Solutions
		SCALE:	CHECKED: J. Harrison	
		SHEET 3 OF 4	DATE: 01/05/17	

2


1

2

1


**Cross-Section - 1:2 Scale**

1 -1/4" SCH 80 Pipe  
6061-T6 Aluminum

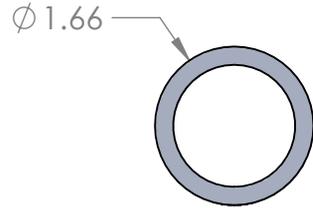


**Cross-Section - 1:2 Scale**

1 -1/2" PVC 1120 Pipe  
PVC

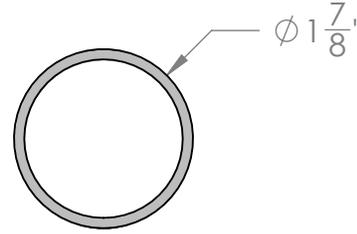


**Cross-Section - 1:2 Scale**

Dock Connector  
6061-T6 Aluminum

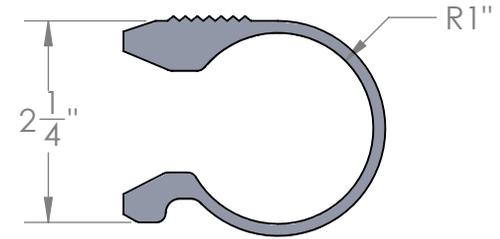


**Cross-Section - 1:2 Scale**

3/8" Flat Bar  
6061-T6 Aluminum

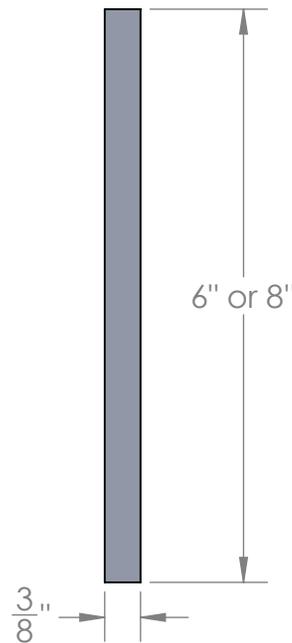


**Cross-Section - 1:2 Scale**

1/4" Hardware  
18 - 8 ss

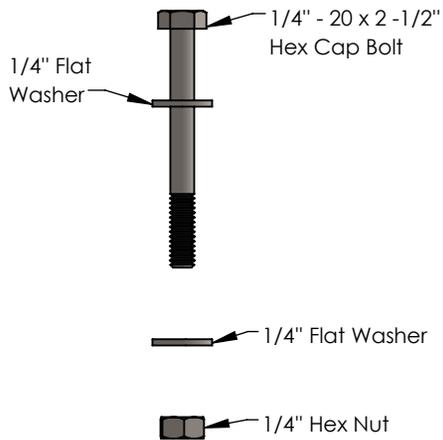

**Cross-Section - 1:2 Scale**

1/2" Flat Bar  
6061-T6 Aluminum

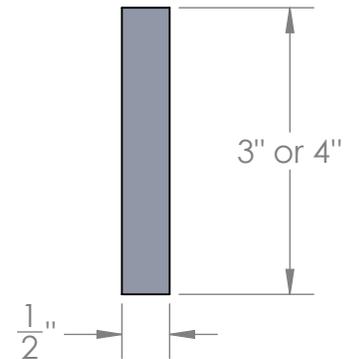

**NOTES:**

- The 3/8" flat bar for the land side hinge is 6" for a small gangway and 8" for a large gangway.

- The 1/2" flat bar for the ramp/gangway side hinge is 3" for a small gangway and 4" for a large gangway.

B

B

A

A

TYPE: Gangway to Land Hinge

REF: NA

REV 1	DRAWN: C. DiBiasio
SCALE:	CHECKED: J. Harrison
SHEET 4 OF 4	DATE: 01/05/17



2

1

2

1


Isometric View

B

B

A

A

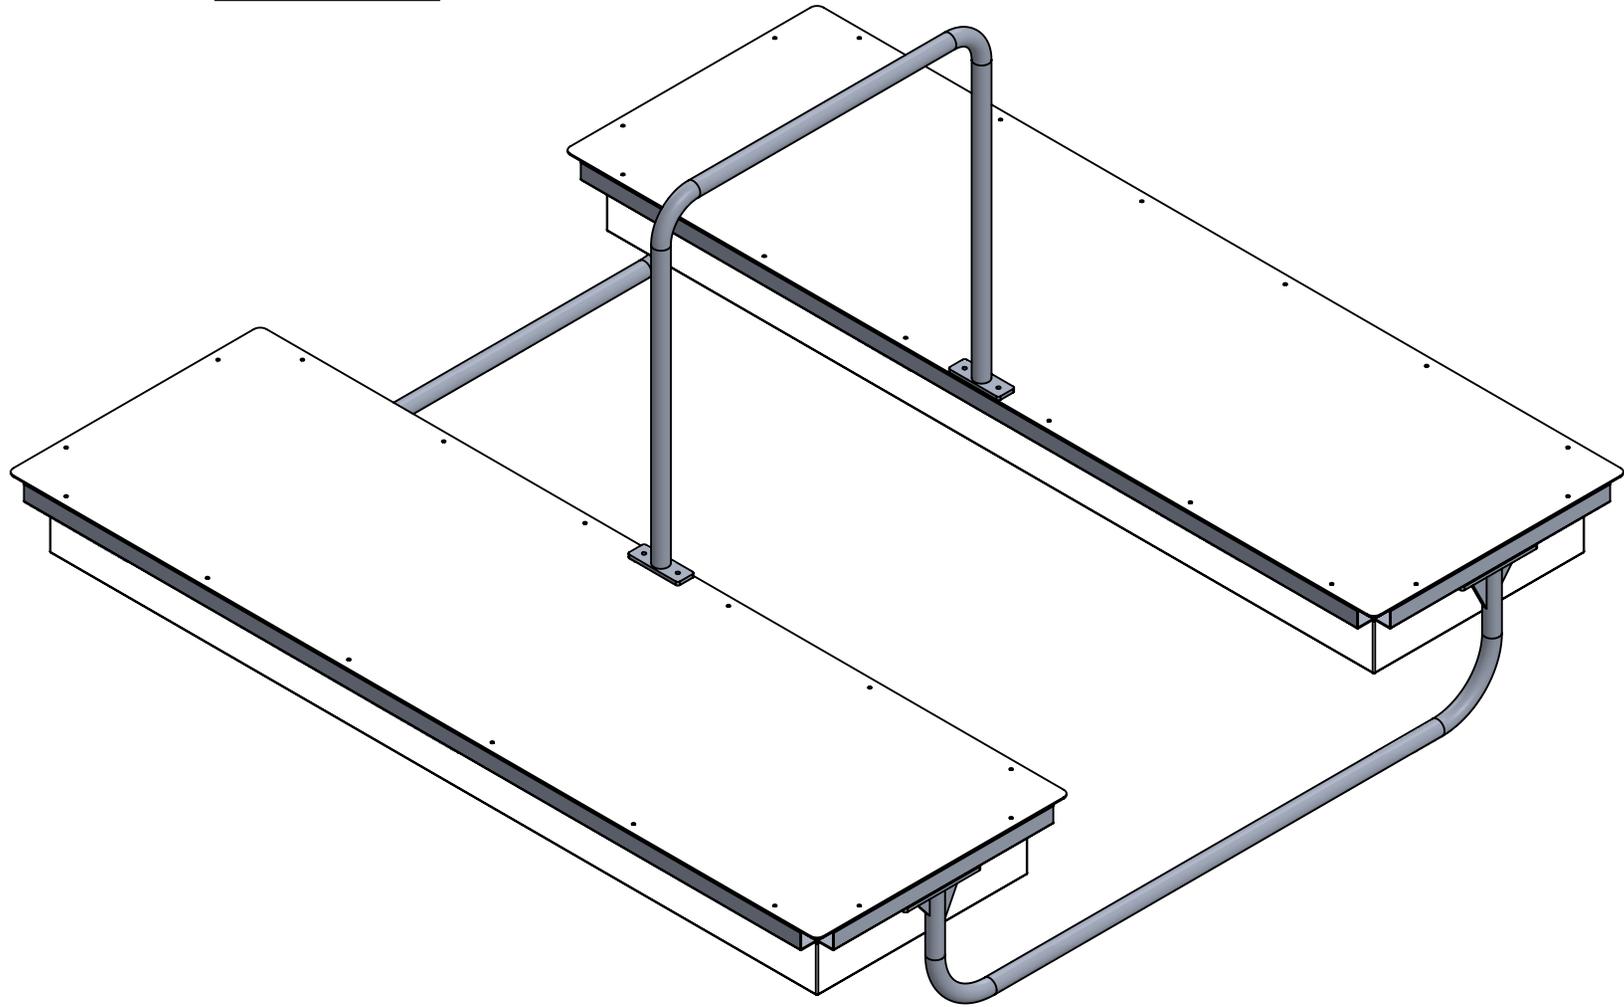

PART: Drive - Thru Dock

REF #: KD - DT

REV 1	DRAWN: C. DiBiasio
SCALE: 1:16	CHECKED: J. Harrison
SHEET 1 OF 5	DATE: 08/21/15

**AccuDock**  
 Your First Choice for Floating Dock Solutions

2

1

2

1


**Plan View**

B

B

A

A

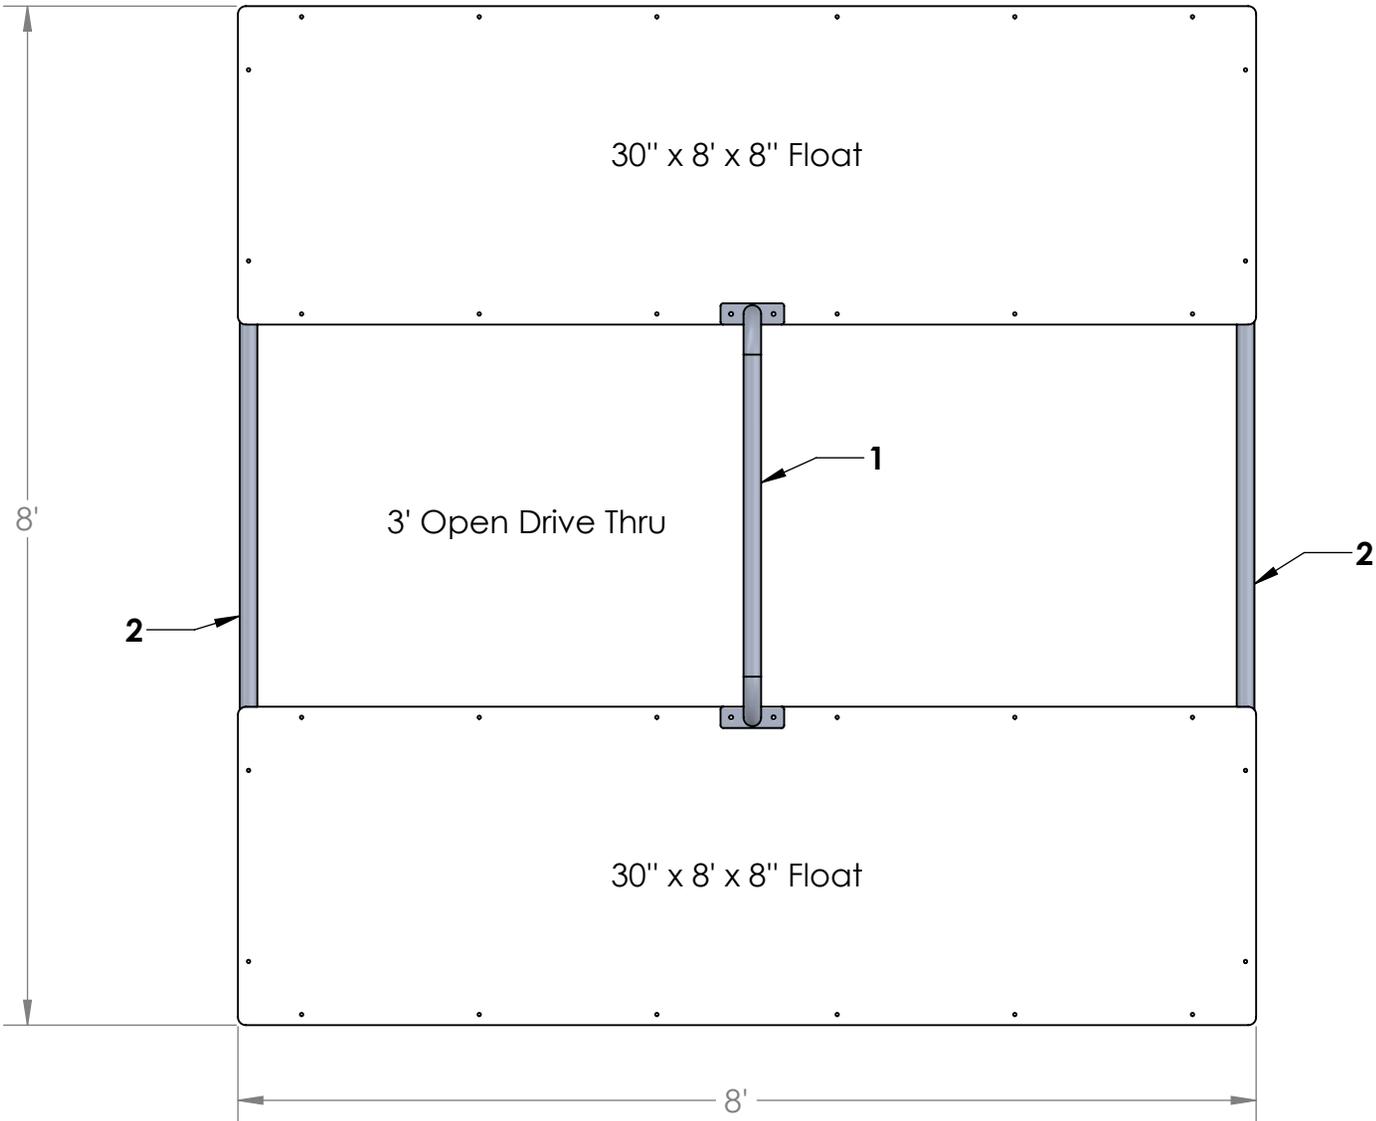

PART: Drive - Thru Dock	REF #: KD - DT	REV 1	DRAWN: C. DiBiasio	 Your First Choice for Floating Dock Solutions
		SCALE: 1:20	CHECKED: J. Harrison	
		SHEET 2 OF 5	DATE: 08/21/15	

2


1

2


1

**Included Package Accessories**

**Label 1**  
3' Overhead Assist Bar  
(Quantity = 1)

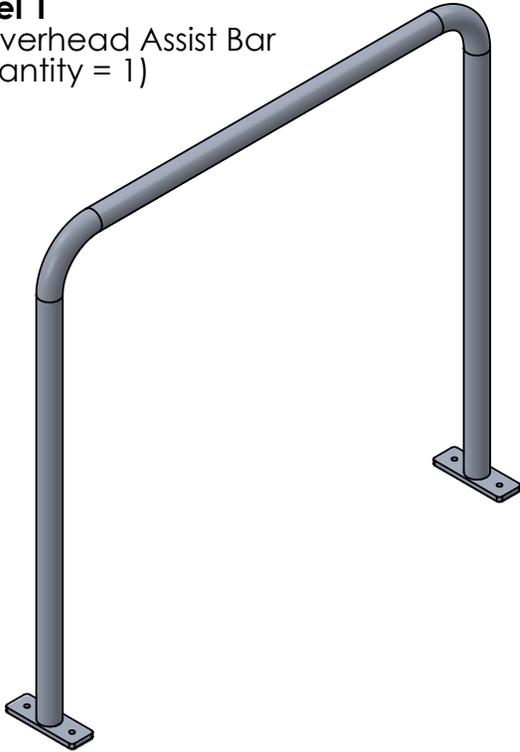

**Label 2**  
3' Underwater Connector  
(Quantity = 2)

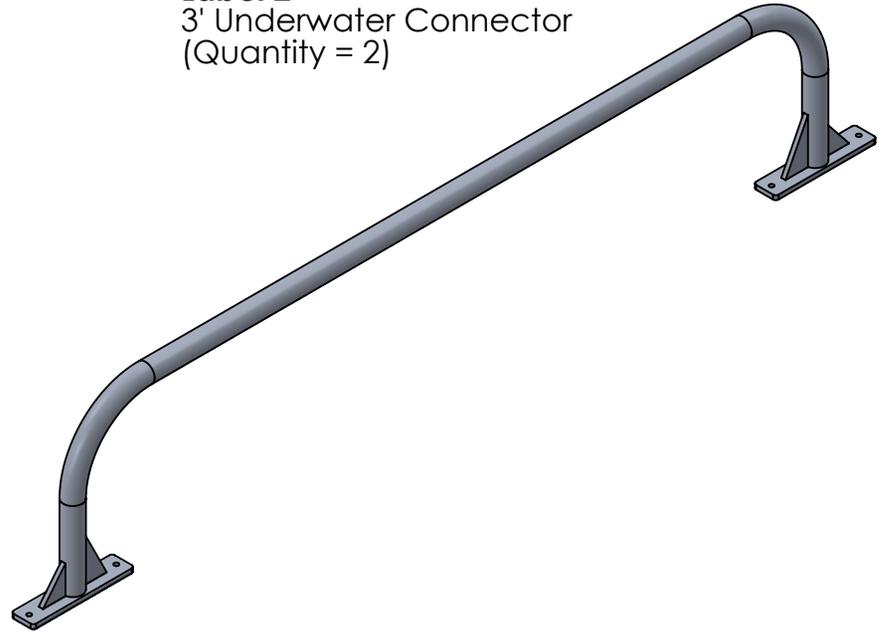

B

B

A

A

PART: Drive - Thru Dock

REF #: KD - DT

REV 1	DRAWN: C. DiBiasio
SCALE:	CHECKED: J. Harrison
SHEET 3 OF 5	DATE: 08/21/15




2

1

2

1

**Decking Option  
Isometric View**

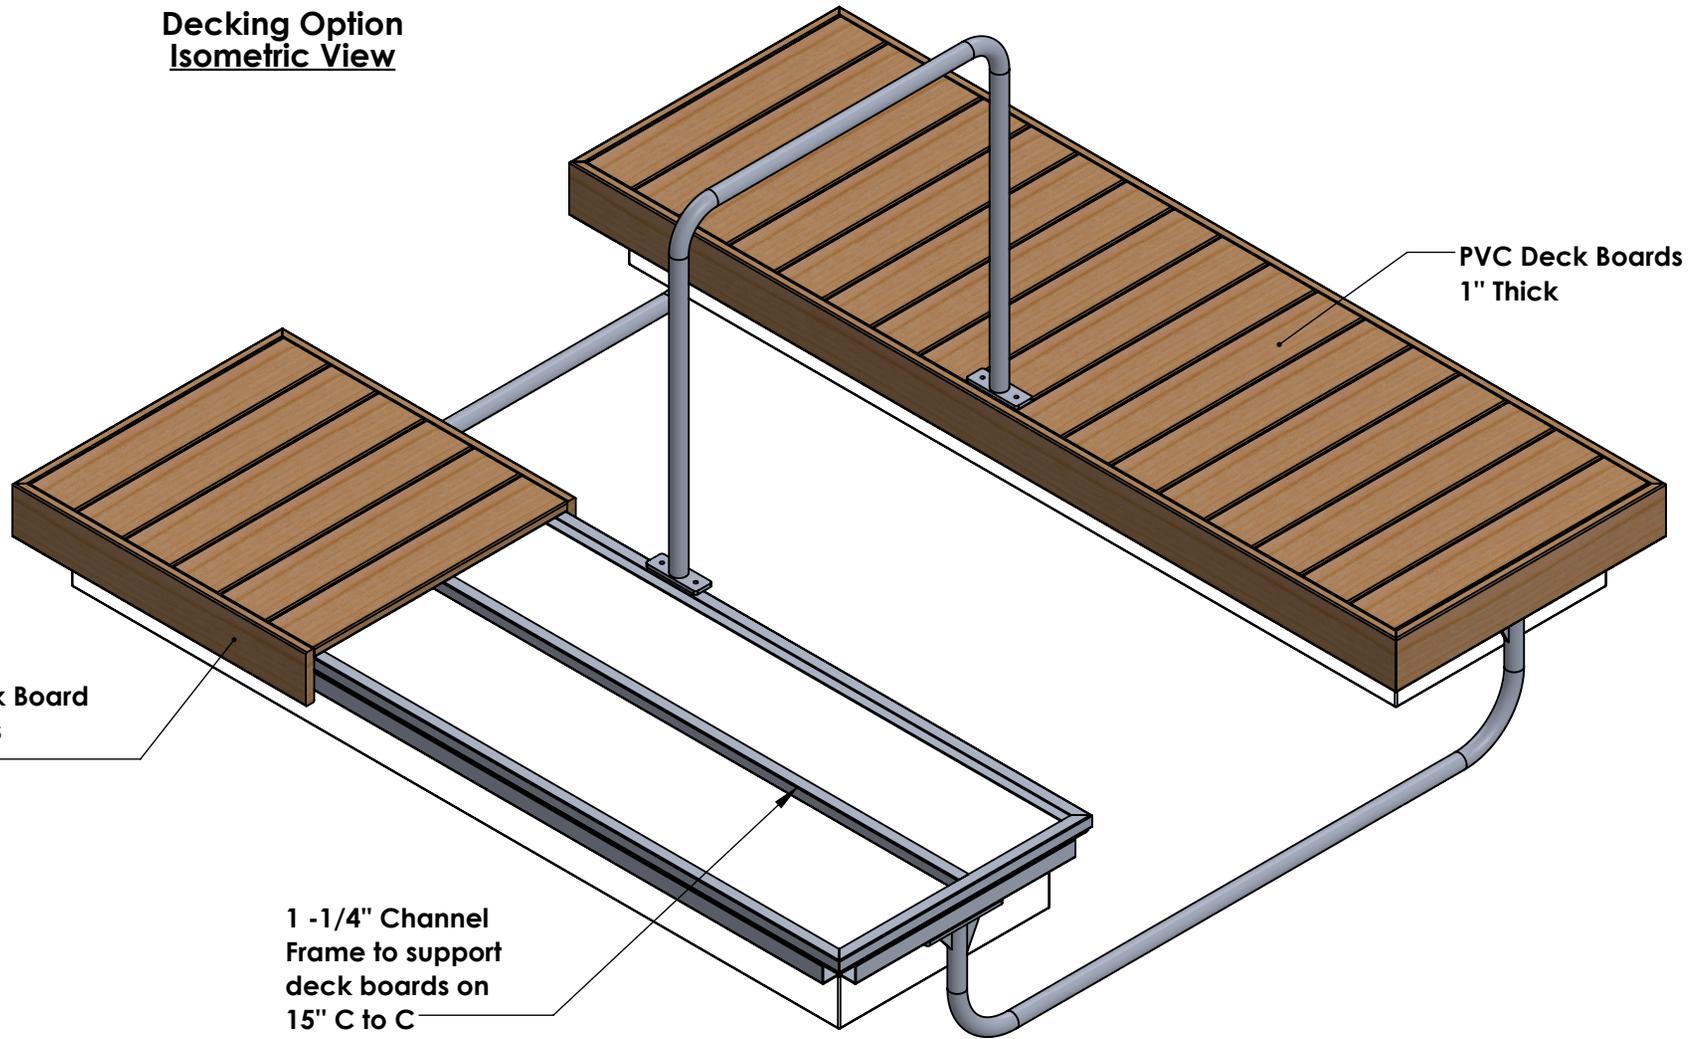

B

B

A

A

PART: Drive-Thru Dock

REF #: KD - DT

REV 1	DRAWN:	C. DiBiasio
SCALE: 1:16	CHECKED:	J. Harrison
SHEET 4 OF 5	DATE:	02/04/16

**AccuDock**  
Your First Choice for Floating Dock Solutions

2

1

2

1


**Decking Option  
Isometric View**

B

B

A

A

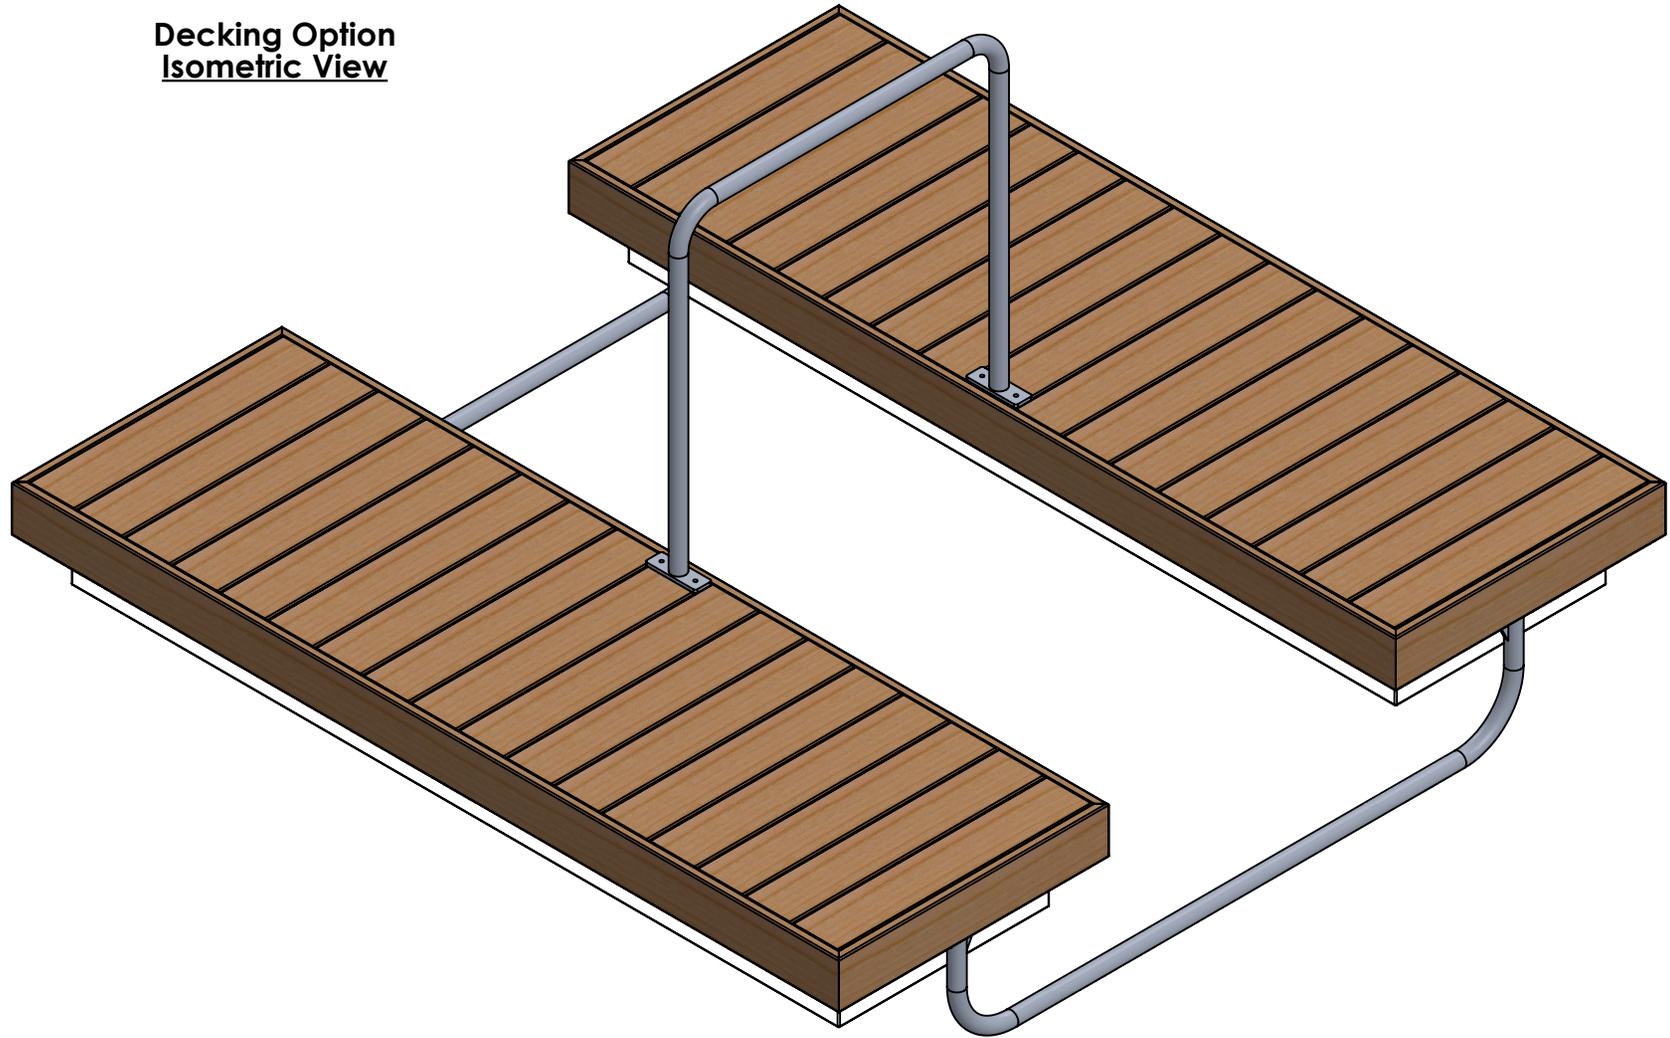

PART: Drive-Thru Dock

REF #: KD - DT

REV 1	DRAWN: C. DiBiasio
SCALE: 1:16	CHECKED: J. Harrison
SHEET 5 OF 5	DATE: 02/04/16

**AccuDock**  
Your First Choice for Floating Dock Solutions


2

1


## Standard Aluminum Gangway

### NOTES:

- All material is aluminum.
- All members of gangway are fully welded.
- All gangways are designed and built to support an evenly distributed load of 50 psf.
- Gangways in which the area (Length x Width) is less than 100 square feet, the frame shall be composed of 2" square tube.

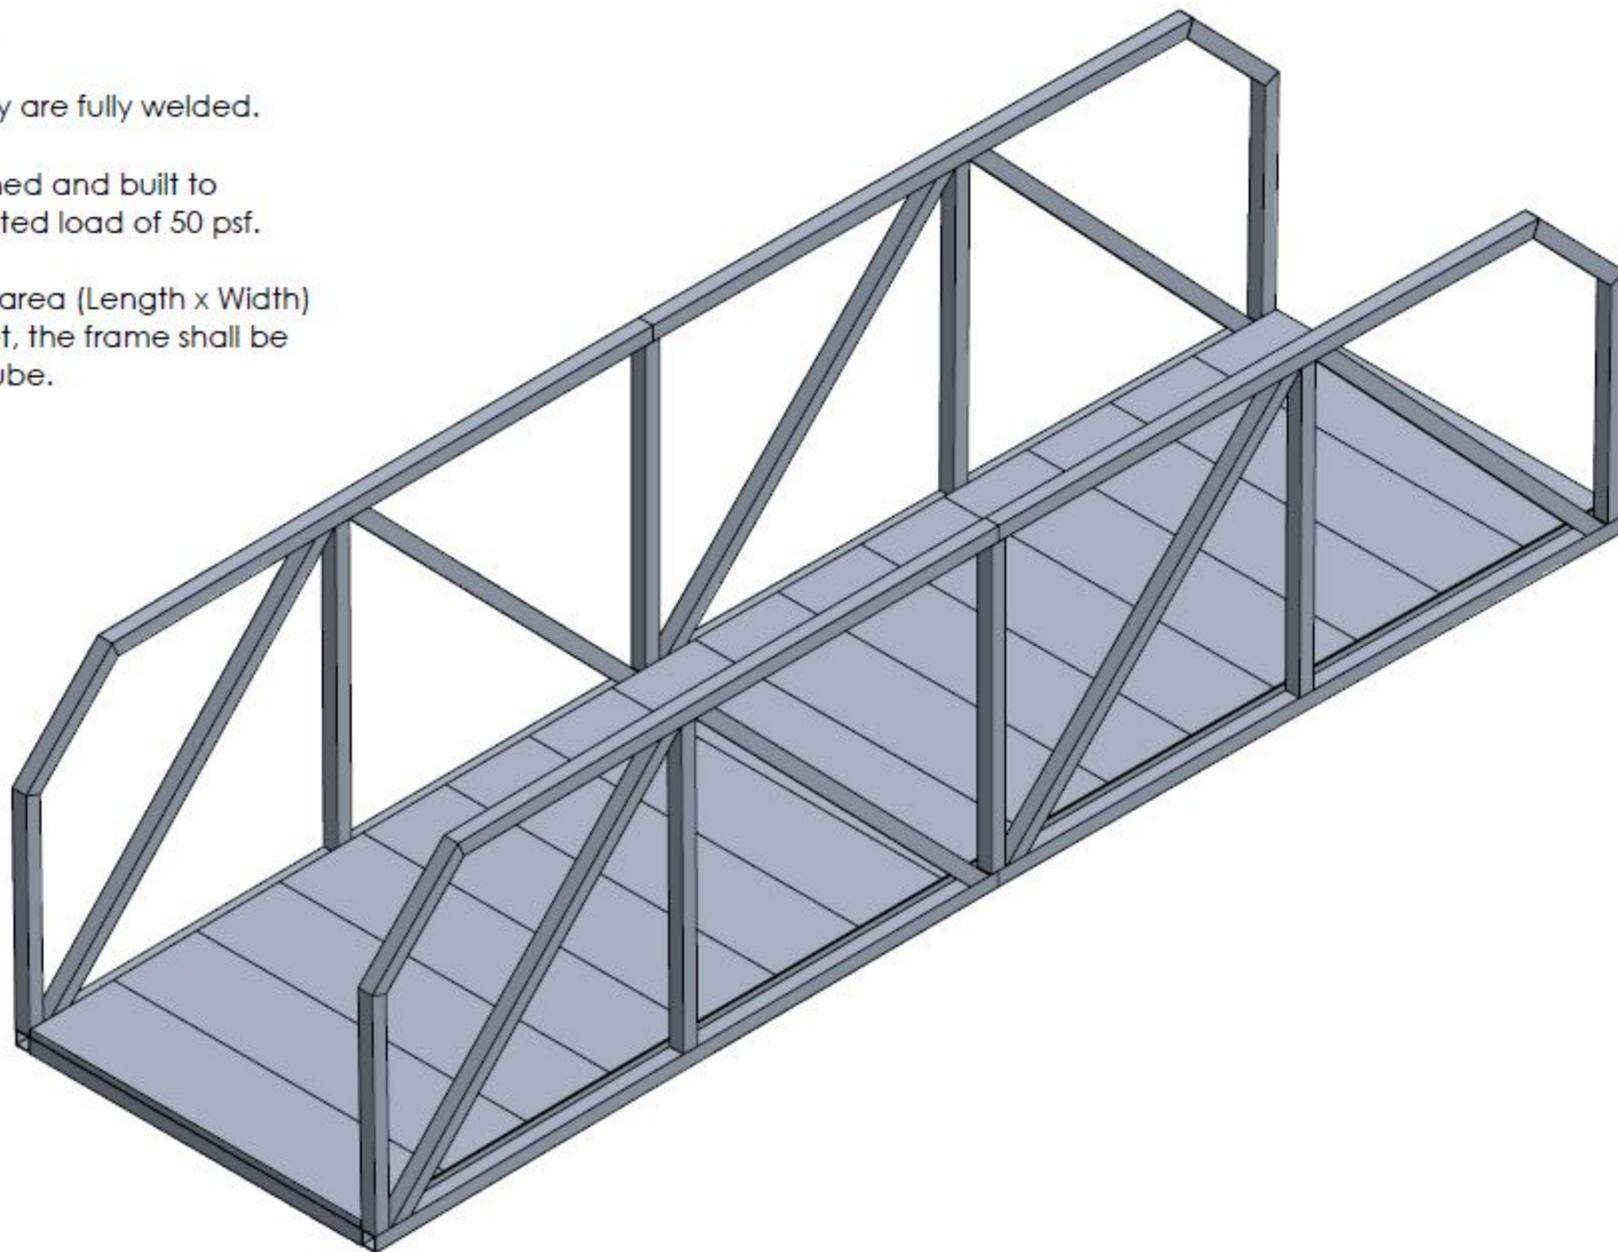

TYPE:	Small Aluminum Gangway	REF:	NA	REV 1	DRAWN:	C. DiBasio	<b>AccuDock</b> Your First Choice for Floating Dock Solutions
				SCALE: 1:24	CHECKED:	J. Harrison	
				SHEET 1 OF 10	DATE:	03/29/17	

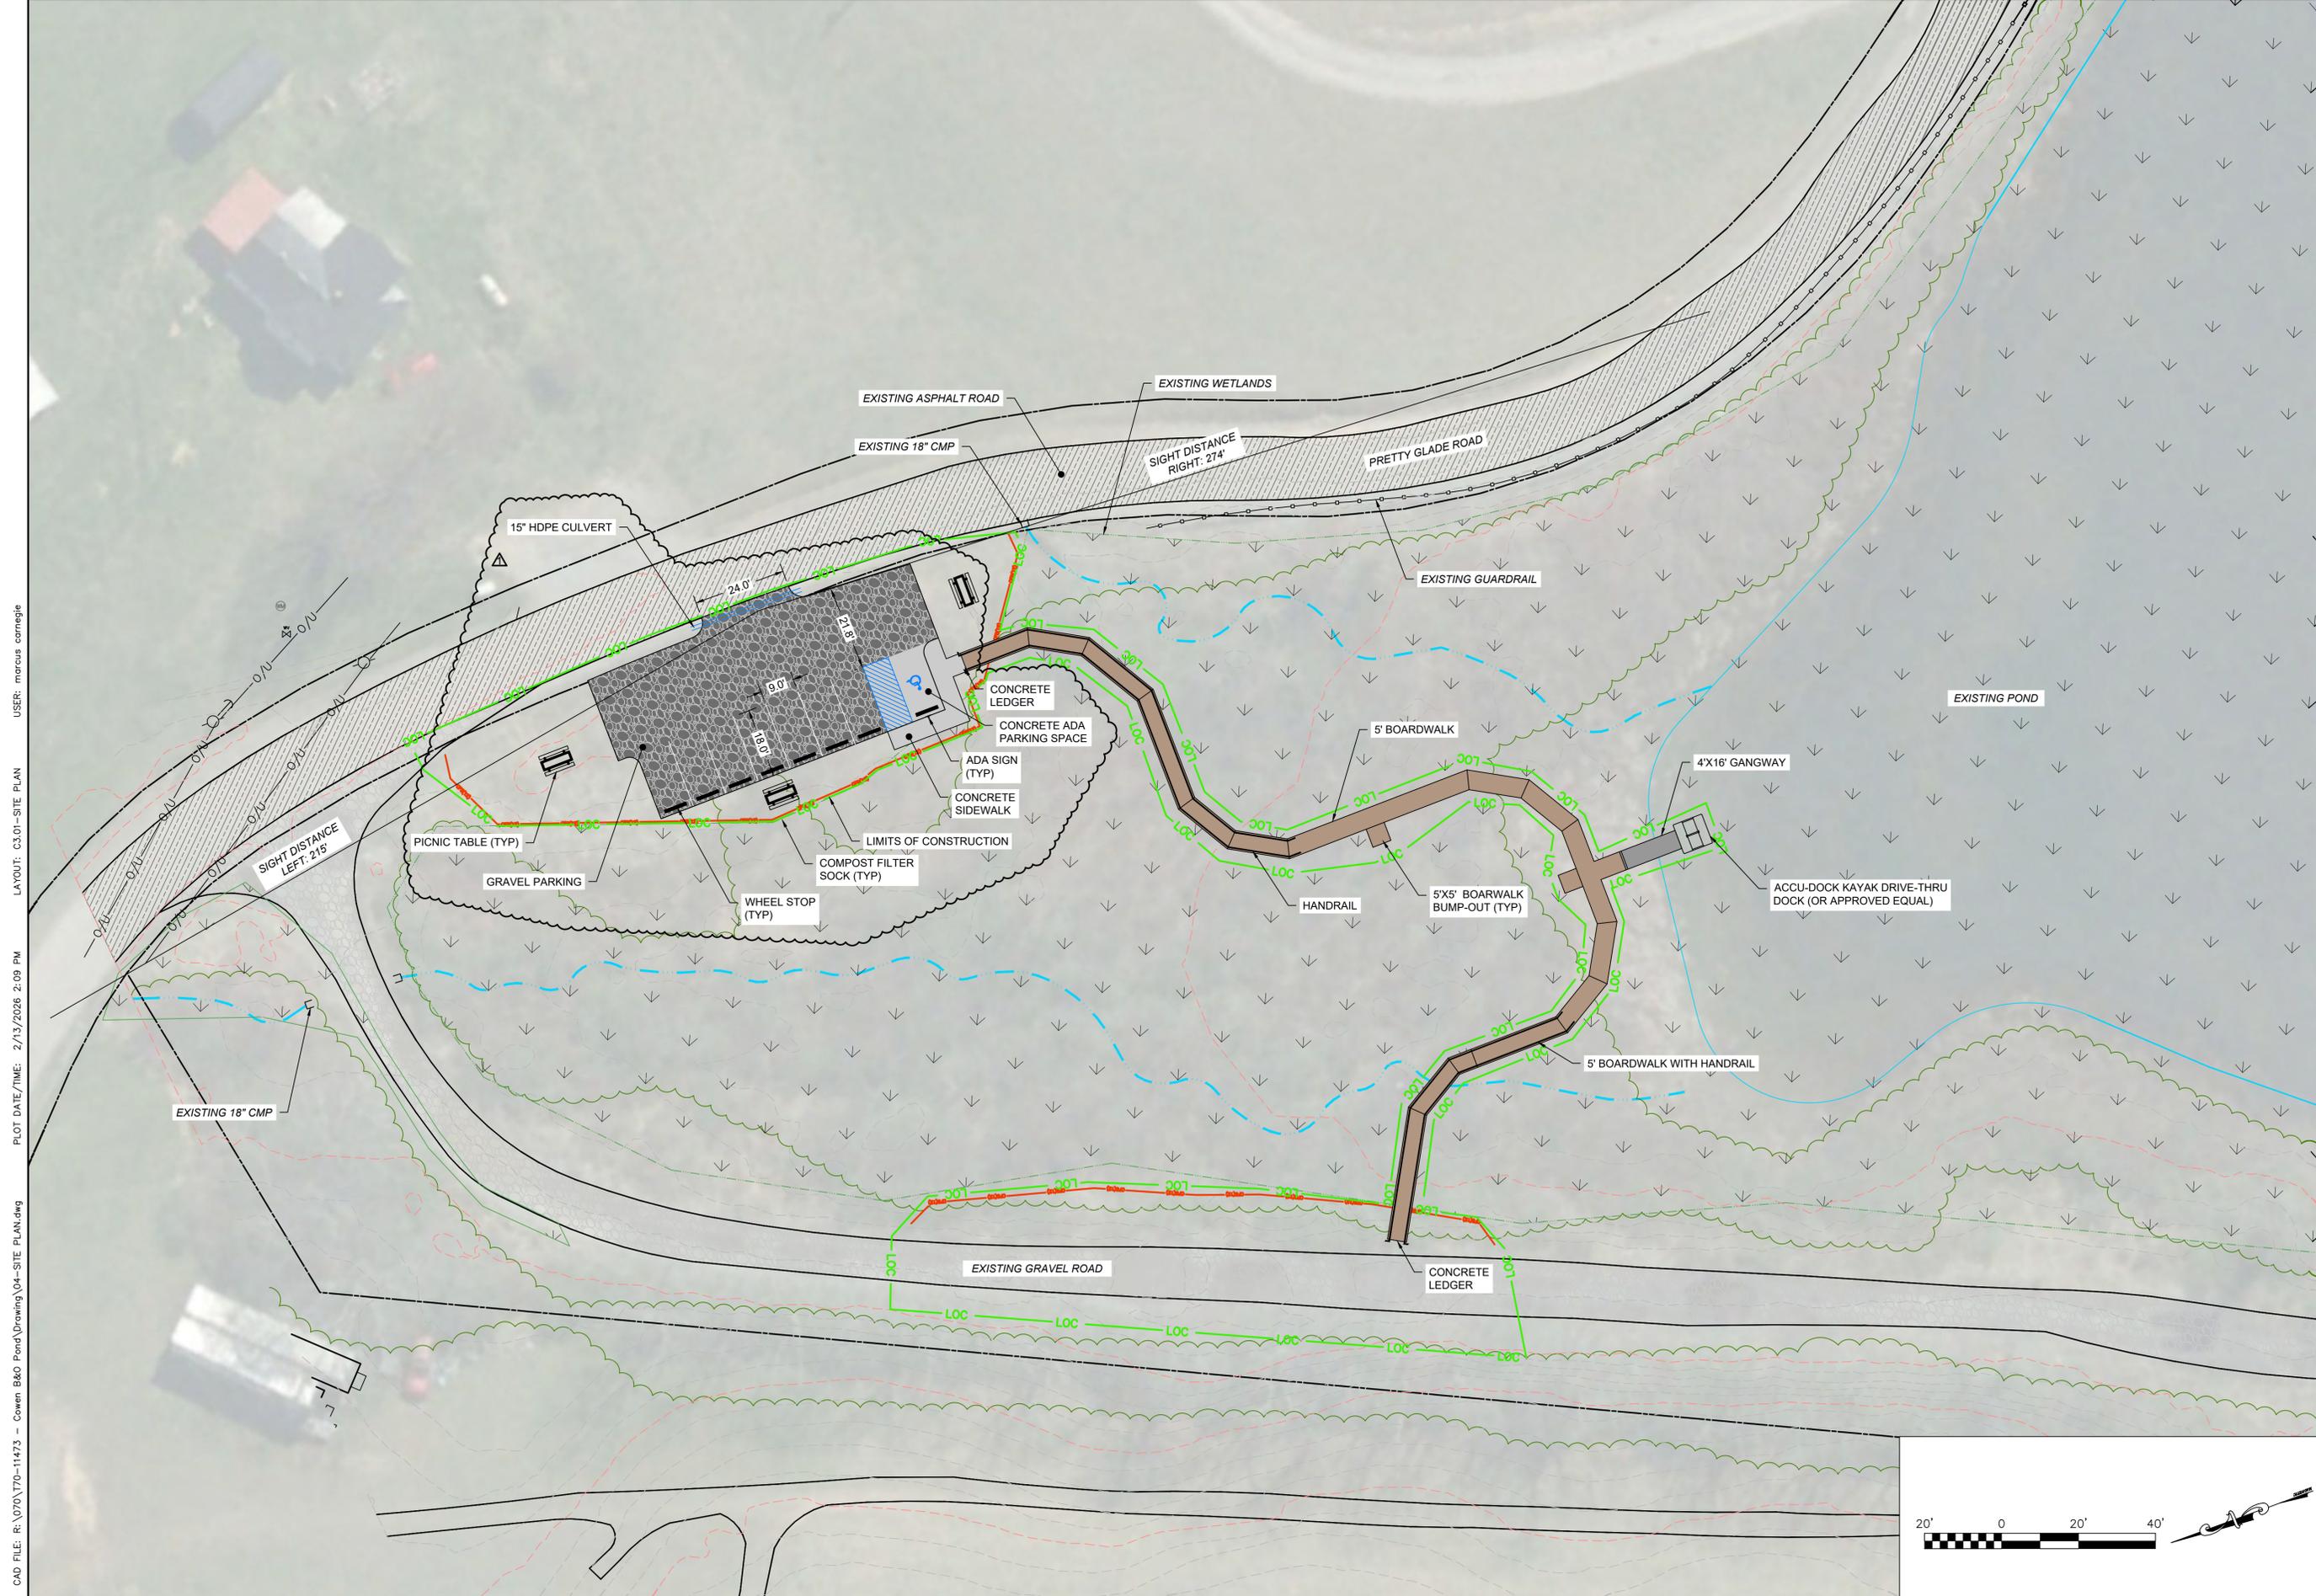

CAD FILE: R:\070\T70-11473 - Cowen B&O Pond\Drawing\04-SITE PLAN.dwg  
 PLOT DATE/TIME: 2/13/2026 2:09 PM  
 LAYOUT: C3.01-SITE PLAN  
 USER: marcus.carnegie


NO.	BY	DATE	DESCRIPTION
1	MIC	02/13/2026	LAYOUT REVISED PER WDOH COMMENTS

**COWEN B&O POND**  
COWEN, WEST VIRGINIA  
JANUARY 2026  
ISSUED FOR BIDDING PLANS

DRAWN: DATE:  
CHECKED: DATE:  
APPROVED: DATE:

PROJECT No. T70-11473  
SHEET No. SITE PLAN

**C3.01**

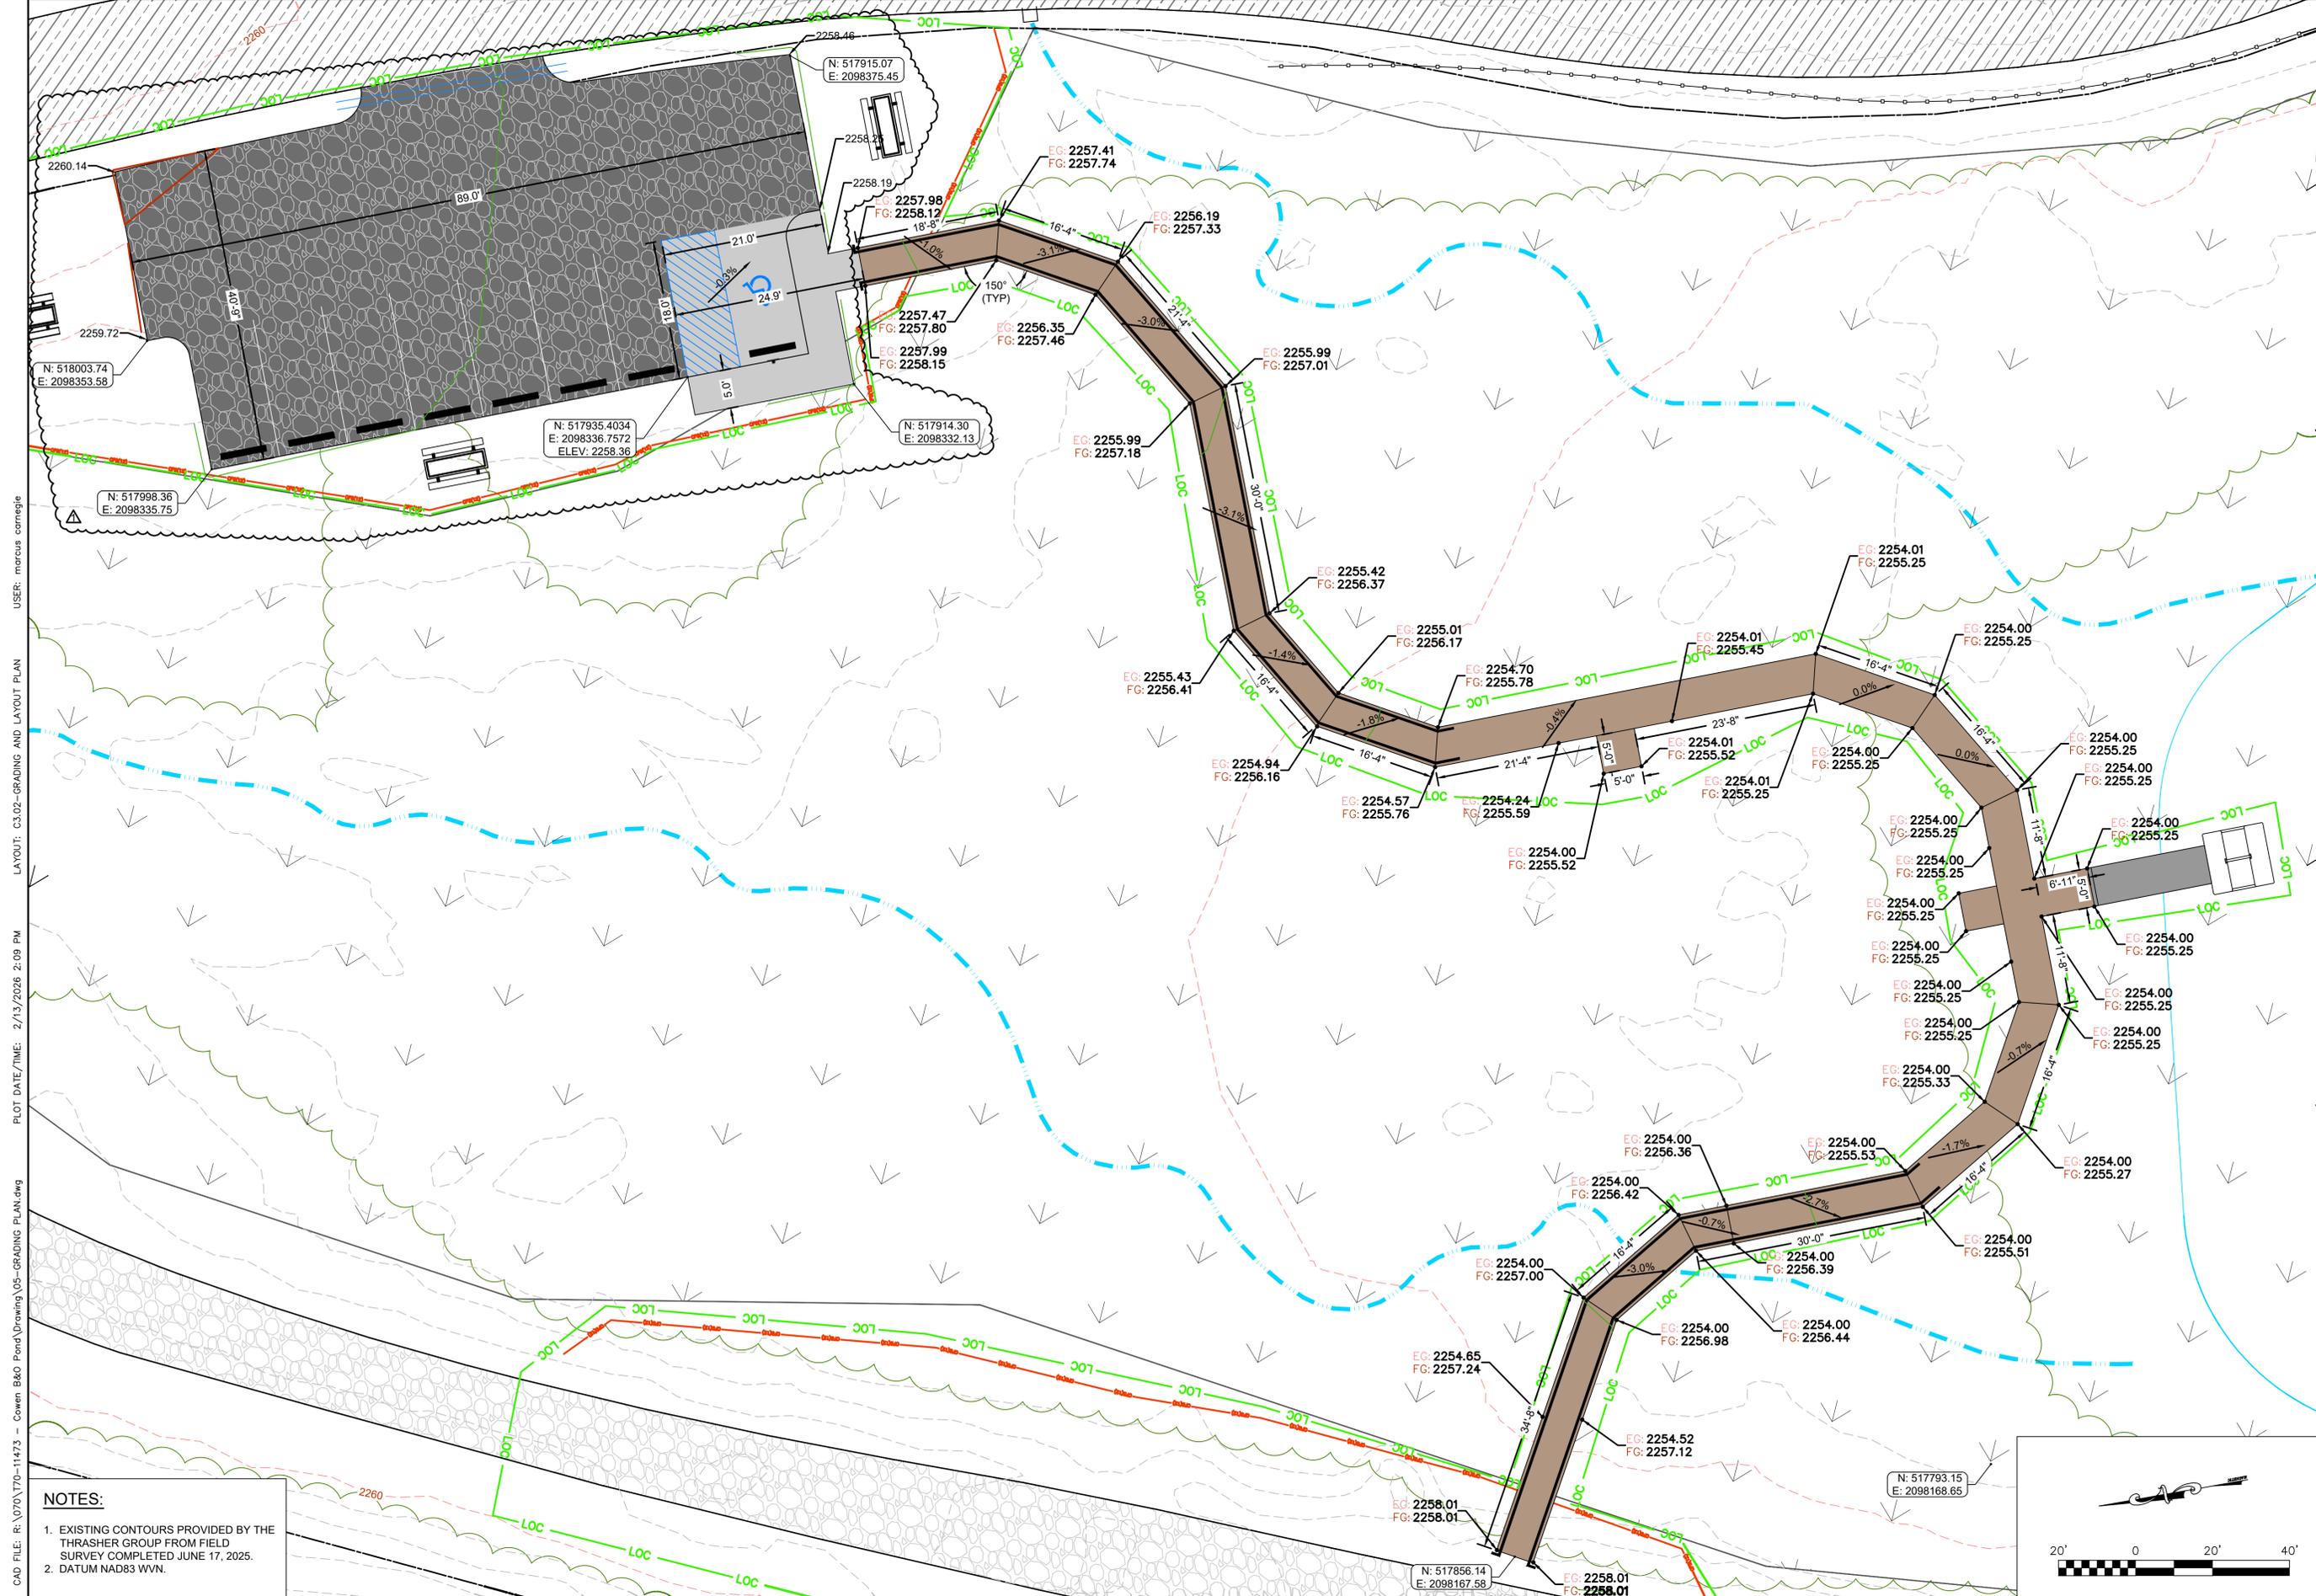

CAD FILE: R:\070\T70-11473 - Cowen B&O Pond\Drawing\05-GRADING PLAN.dwg  
 PLOT DATE/TIME: 2/13/2026 2:09 PM  
 LAYOUT: C3.02-GRADING AND LAYOUT PLAN  
 USER: marcus.cornette

**NOTES:**

- EXISTING CONTOURS PROVIDED BY THE THRASHER GROUP FROM FIELD SURVEY COMPLETED JUNE 17, 2025.
- DATUM NAD83 WVN.

NO.	BY	DATE	DESCRIPTION
1	MIC	02/13/2026	LAYOUT REVISED PER WVDOT COMMENTS

**COWEN B&O POND**  
COWEN, WEST VIRGINIA  
JANUARY 2026  
ISSUED FOR BIDDING PLANS

DRAWN: DATE:  
CHECKED: DATE:  
APPROVED: DATE:

PROJECT No. T70-11473

SHEET No. GRADING AND LAYOUT PLAN

C3.02

