

**BERKELEY COUNTY DEVELOPMENT AUTHORITY  
BERKELEY COUNTY, WEST VIRGINIA**

**300 FOXCROFT AVENUE HVAC UPGRADE**

**ADDENDUM #2**

**APRIL 8, 2021**

**THRASHER PROJECT #010-10111**

TO WHOM IT MAY CONCERN:

The following are clarifications and responses to questions posed by contractors for the above reference project.

**A. GENERAL**

Not Applicable

**B. SPECIFICATIONS**

Not Applicable

**C. DRAWINGS**

1. Drawing E2.01 showing relocation of new electrical Panel H is included with this Addendum.

**D. QUESTIONS AND RESPONSES**

Not Applicable

**E. CLARIFICATIONS**

Not Applicable

If you have any questions or comments, please feel free to contact me at your earliest convenience. As a reminder, bids will be received until 1:00 a.m. on Wednesday, April 14, 2021 at The Thrasher Group, Inc., 160 Association Drive, Charleston, WV. Good luck to everyone and thank you for your interest in the project.


Sincerely,

THE THRASHER GROUP, INC.




Ken Smith  
Project Manager

CAD FILE: R:\010\010-1011.00-HVAC Design-300 Foxcroft Avenue-Berkeley County Development Authority-Drawing\Electrical 1.dwg PLOT DATE/TIME: 4/8/2021 10:36 AM USER: kenneth.smith LAYOUT: E2.01

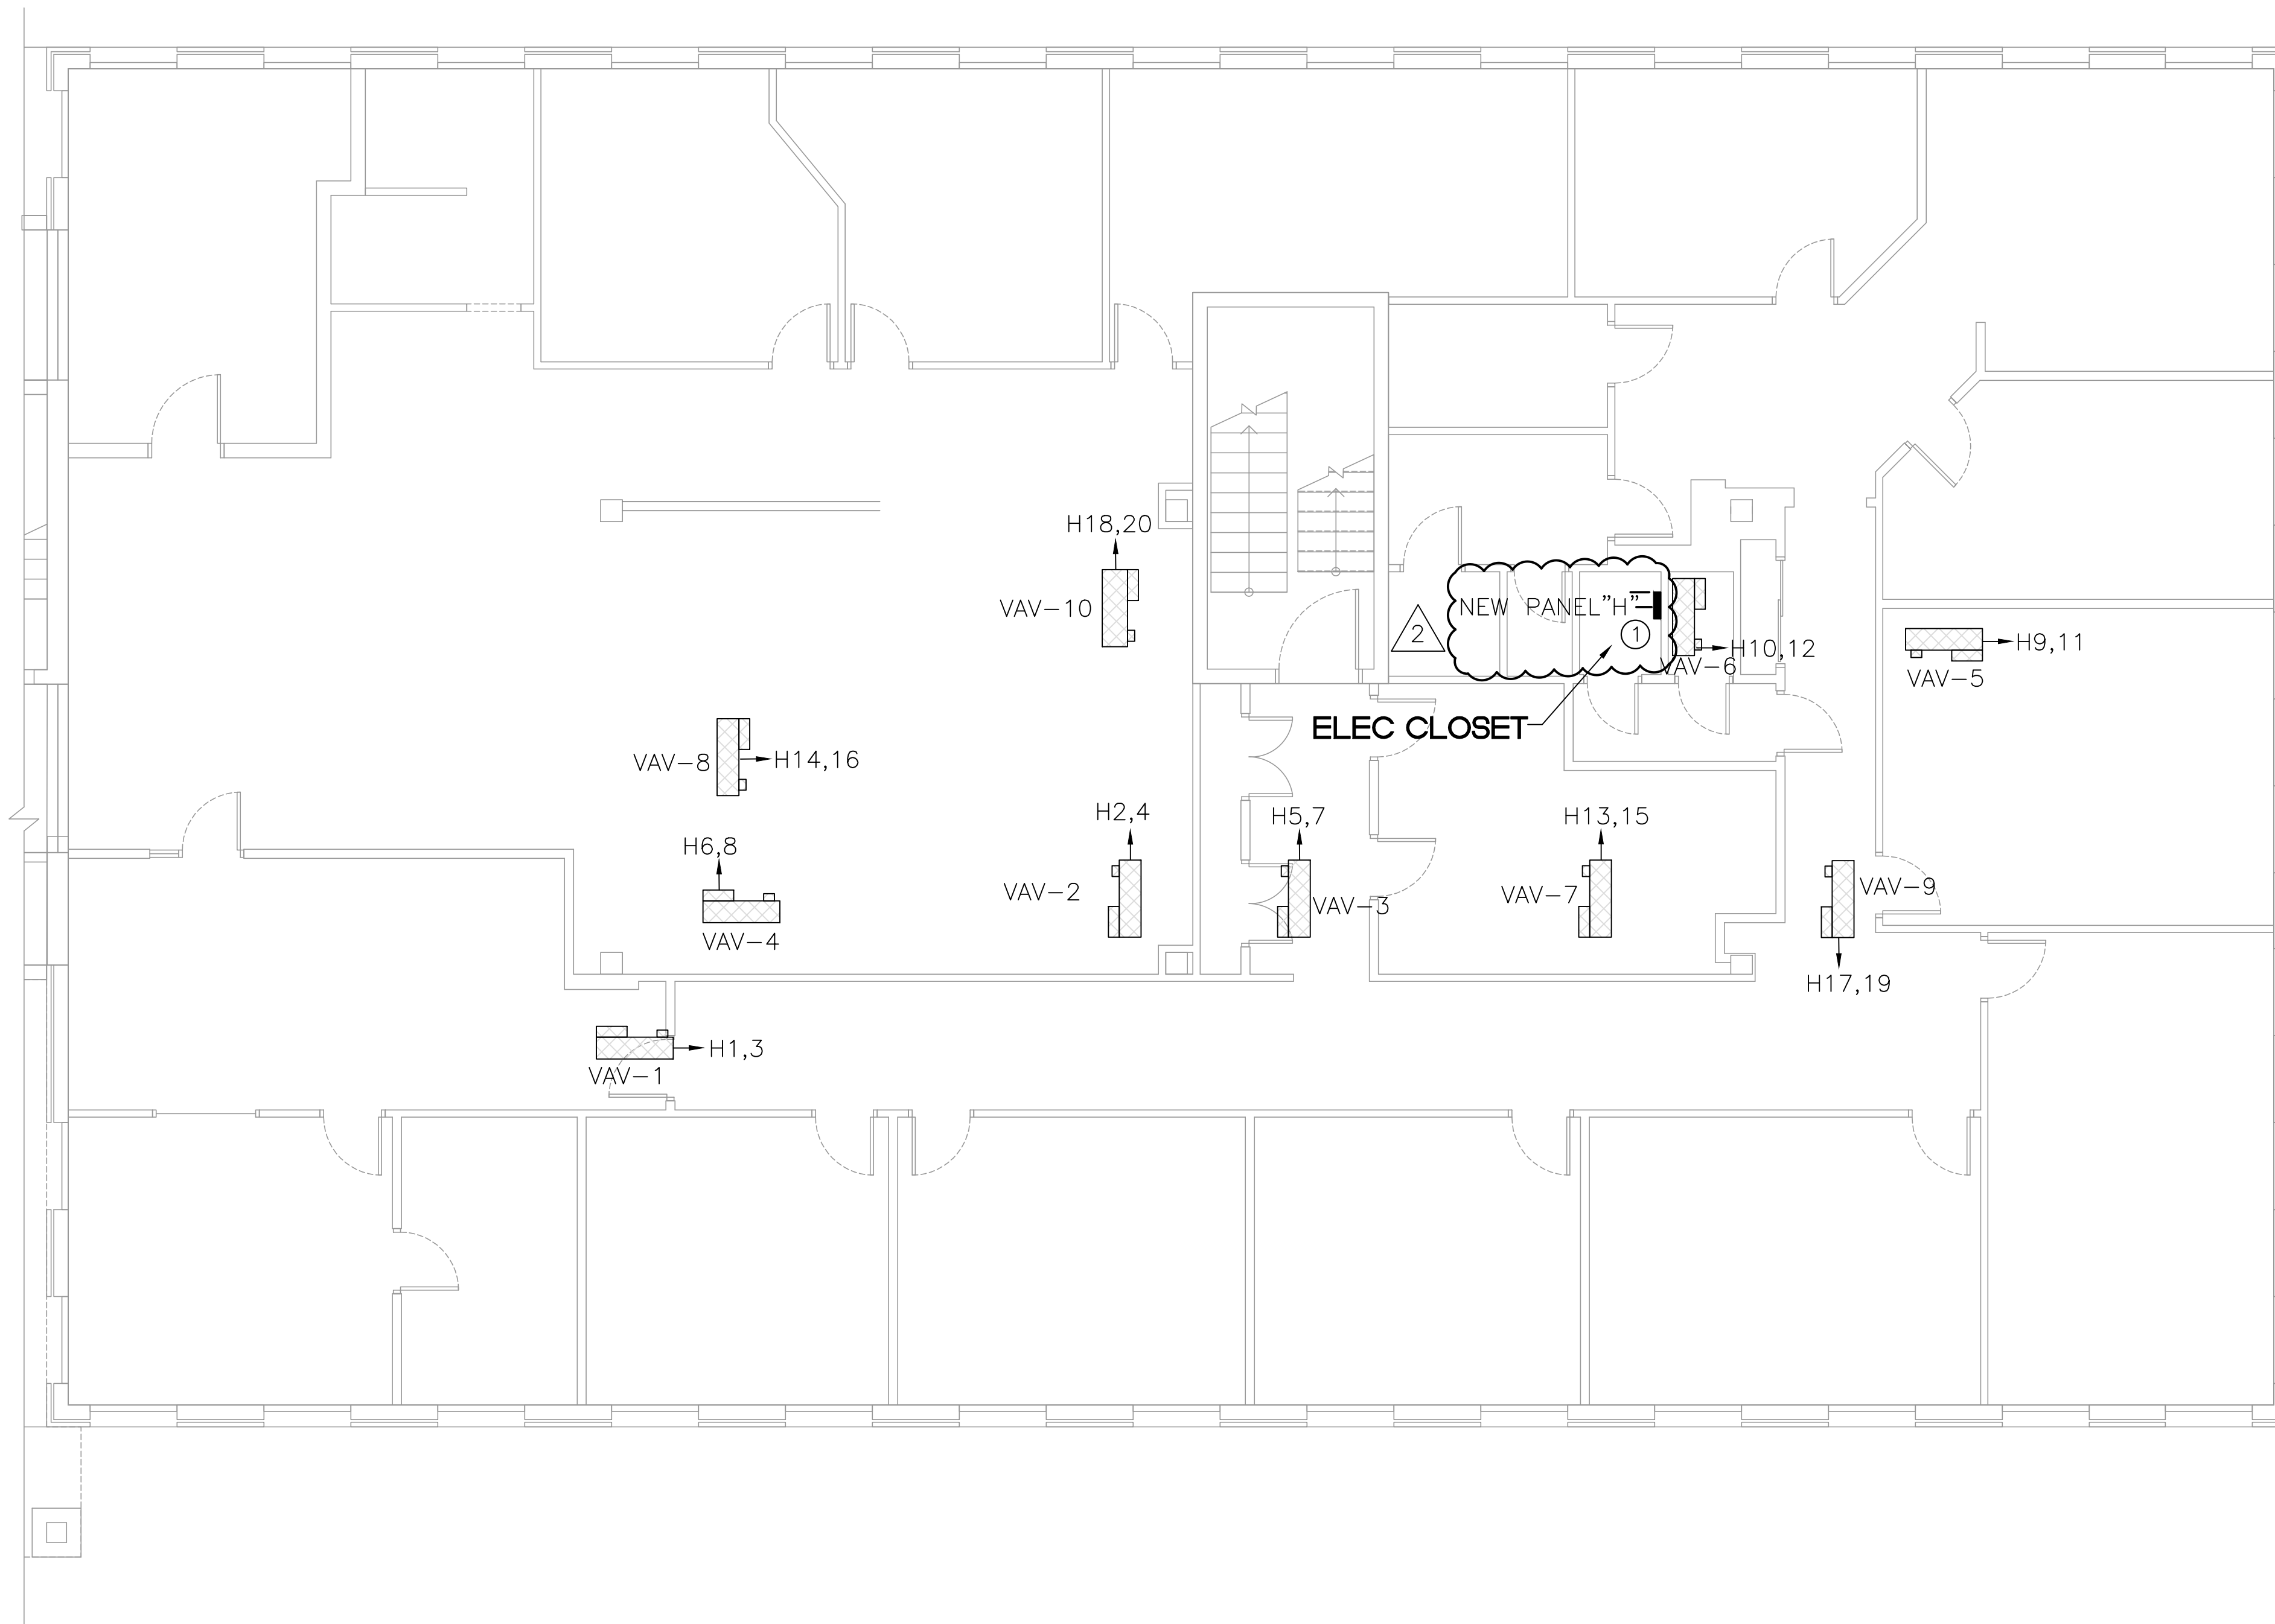

**PLAN NOTES:**

- ① COORDINATE LOCATION OF NEW PANEL "H" WITH EXISTING VALCOM POWER SUPPLY. RELOCATE EXISTING PPC COAXIAL SPLITTER BOX 4" TO THE RIGHT OR AS NEEDED.
- ②

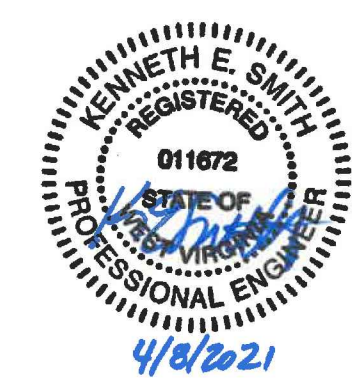

THE INFORMATION CONTAINED HEREIN IS THE SOLE PROPERTY OF THE THRASHER GROUP INC. REPRODUCTION OF THESE DOCUMENTS IN WHOLE OR IN PART, FOR ANY REASON WITHOUT PRIOR WRITTEN PERMISSION, IS STRICTLY PROHIBITED. COPYRIGHT © 2021 THE THRASHER GROUP INC.

NO.	BY	DATE	DESCRIPTION
2	BKH	4/8/2021	RELOCATE NEW PANEL "H" TO OPPOSITE WALL IN THE ELECTRICAL CLOSET

SCALE: 3/16" = 1'-0"  
 DRAWN: DATE:  
 CHECKED: DATE:  
 APPROVED: DATE:  
 SURVEY DATE:  
 SURVEY BY:  
 FIELD BOOK No.:

**THRASHER**  
 300 ASSOCIATION DRIVE  
 CHARLESTON, WV 25311  
 www.thrashergroup.com  
 PHONE (304)-343-7601 FAX (304)-343-7604

PHASE No.
CONTRACT No.
PROJECT No.
<b>010-10111</b>

FIRST FLOOR POWER PLAN - ELECTRICAL  
 300 FOXCROFT AVENUE  
 MARTINSBURG, WEST VIRGINIA  
 CONSTRUCTION DOCUMENTS 03/18/2021

SHEET No.  
**E2.01**