



COMPLEX PROJECTS
REQUIRE RESOLVE
THRASHER'S GOT IT

**MCDOWELL COUNTY SCHOOLS
MCDOWELL COUNTY, WEST VIRGINIA
MCDOWELL COUNTY SCHOOLS BUS CHARGING STATION**

**ADDENDUM #1
JULY 17, 2026**

THRASHER PROJECT #T60-11711.00

TO WHOM IT MAY CONCERN:

A Pre-Bid Conference was held on Tuesday, July 14, 2026, on the above-referenced project, a copy of the sign in sheet is included in this Addendum. The following are clarifications and responses to questions posed by contractors for the above-referenced project.

A. DRAWINGS

E1R has been updated within this addendum.
E2R has been updated within this addendum.

B. CLARIFICATIONS

1. All questions need to be sent in writing to Brenda Ashley bashley@thethrashergroup.com by **4:00 p.m. Tuesday, July 21, 2026.**


If you have any questions or comments, please feel free to contact me at your earliest convenience. As a reminder, bids will be received until 1:00 p.m. on **Tuesday, July 28, 2026**, at 900 Mt. View Road, Welch, West Virginia 24801. Good luck to everyone and thank you for your interest in the project.

Sincerely,

THE THRASHER GROUP, INC.



AMANDA CHEUVRTON, AIA, NCARB
Project Manager

Enclosures:

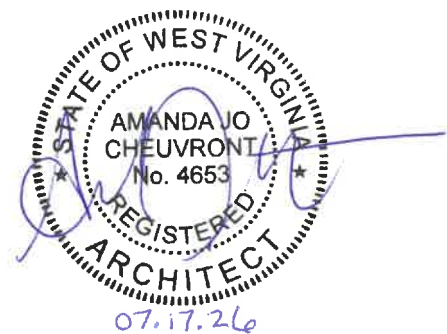

Tuesday, July 14, 2026 @ 1:00 p.m.

Thrasher Project #T60-11711[illegible]

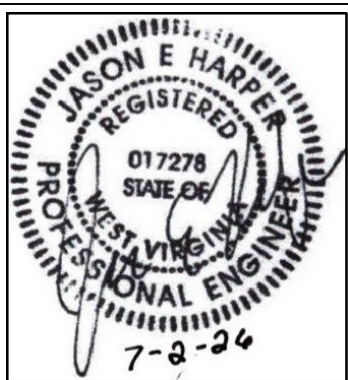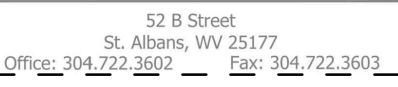
[illegible]

CONSTRUCTION DOCUMENTS

E1R

ⓑ

BUS GARAGE

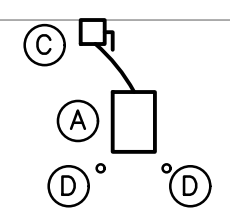

④ 4" STEEL PIPE FILLED WITH CONCRETE.

SCALE: 1/8"=1'-0"



INCREASE CONDUCTOR SIZE AS REQUIRED FOR MAXIMUM VOLTAGE DROP OF 2% FOR FEEDERS AND 3% FOR BRANCH CIRCUITS.


ALL CIRCUITS SHALL COMPLY WITH NEC AND OTHER APPLICABLE CODES.

CONDUCTOR SIZE BASED ON 75 DEGREE C LUGS.

Total Load-Odd Circuit (Watts)	53120	1. All <u>w</u> ire size: #12 AWG minimum except as noted. 2. All conduit size: 3/4 inch minimum except as noted. 3. Ground fault interrupting circuit breaker. 4. Spare circuit breaker. 5. Space only. 6. Shunt-trip circuit breaker. 7. Arc-fault circuit breaker. 8. Solenoid operated circuit breaker.	9. Breaker lock-on clip.
Total Load-Panel (Watts)	53120		

- (A) (2)–(5) CONDUITS WITH PULL STRINGS TO POWER COMPANY POLE. COORDINATE WITH LOCAL POWER COMPANY.
- (B) 1–1/2" CONDUIT WITH PULL STRING. COORDINATE WITH LOCAL POWER COMPANY.
- (C) (4)–(4) CONDUITS WITH PULL STRINGS.
- (D) GROUND PER N.E.C.
- (E) (4)–(3") CONDUITS WITH (4)–350MCM, 3/0 GND.
- (F) 1 1/4" CONDUIT WITH (3)–#4, #6 GND.
- (G) LINCOLN 50KW EV CHARGER MODEL NO. K5765 (OR EQUAL).
- (H) COORDINATE CONCRETE PAD FOR POWER COMPANY TRANSFORMER WITH LOCAL POWER COMPANY.
- (J) CONSULT FOUNDATION DETAILS WITH INSTALLATION GUIDE.


NOTE:
ELECTRICAL CONTRACTOR SHALL COORDINATE SERVICE
WITH LOCAL POWER COMPANY.

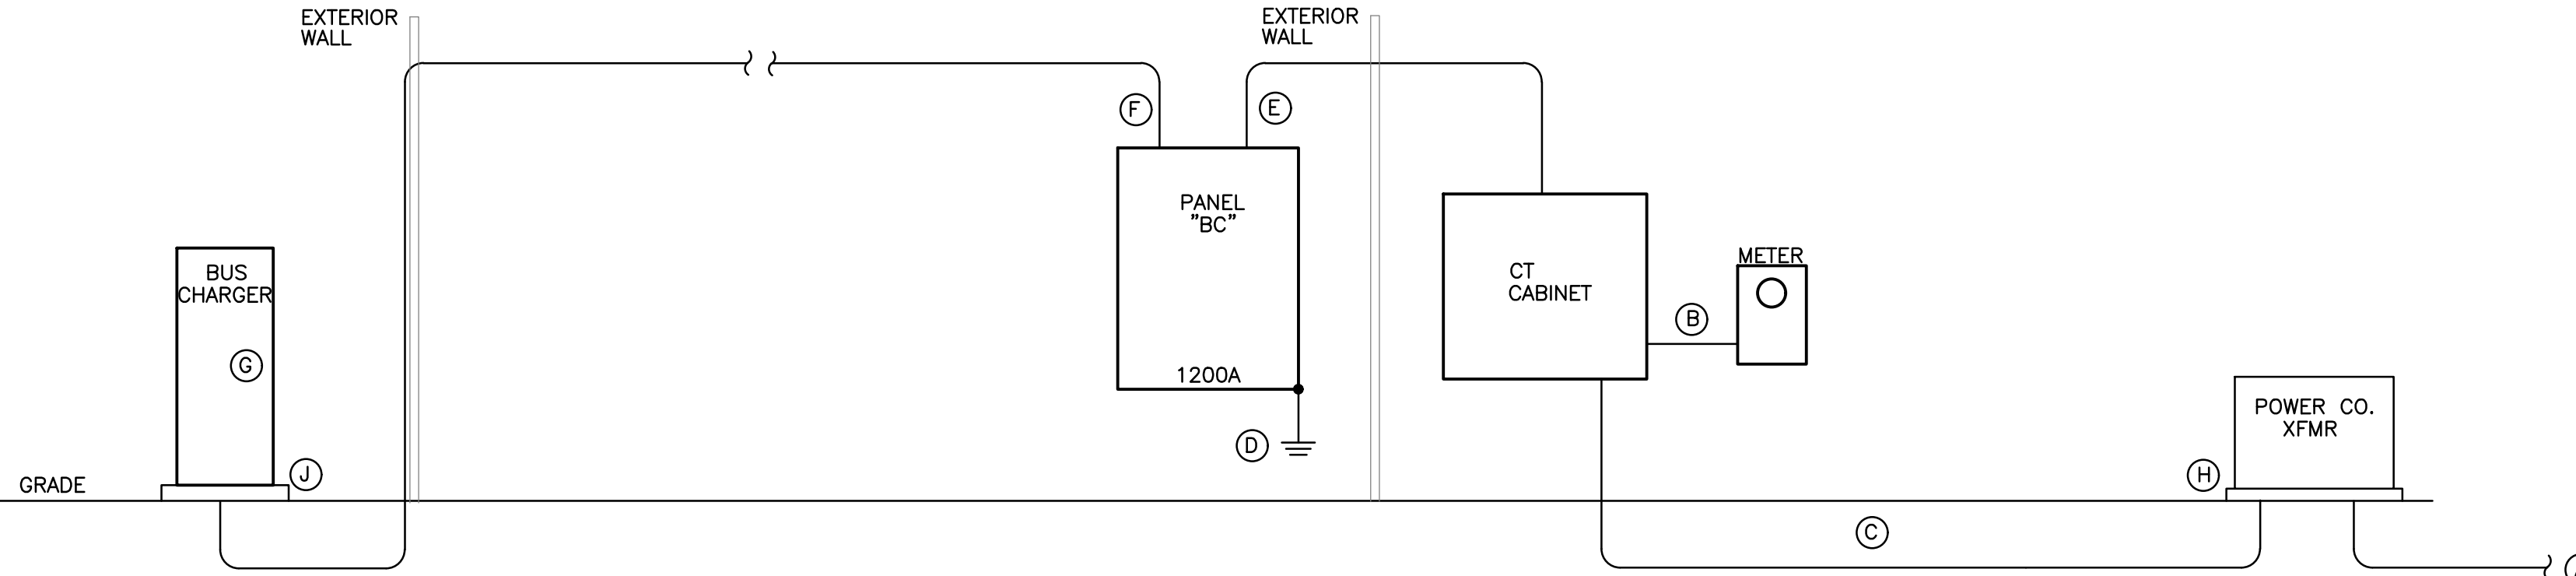

NOT TO SCALE

THE INFORMATION CONTAINED HEREIN IS
THE SOLE PROPERTY OF THE THRASHER
GROUP, INC. REPRODUCTION OF THESE
DOCUMENTS IN WHOLE, OR IN PART FOR
ANY REASON WITHOUT PRIOR WRITTEN
PERMISSION IS STRICTLY PROHIBITED.
COPYRIGHT © 2026
THE THRASHER GROUP, INC.

52 B Street
St. Albans, WV 25177
Office: 304.722.3602 Fax: 304.722.3603

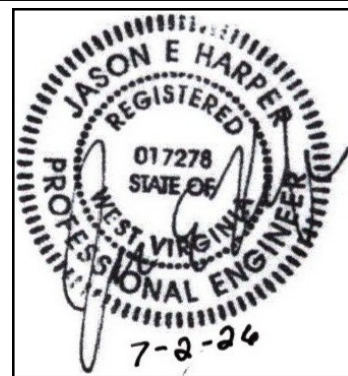


**MCDOWELL COUNTY SCHOOLS
BUS CHARGING STATION**
MCDOWELL COUNTY BOARD OF EDUCATION
WELCH, WV
JULY 2, 2026
CONSTRUCTION DOCUMENTS

DRAWN: STAFF DATE: 07/15/2026
CHECKED: KMK DATE: 07/15/2026
PROJECT No. _____
Project Number

ELECTRICAL DETAILS

SHEET No.

E2R